



MODIFICATIONS		Revision	Description	Sign	Date
A	DIV. AANPASSINGEN			MAJ	19-12-02


DETAIL1103
(1:10)

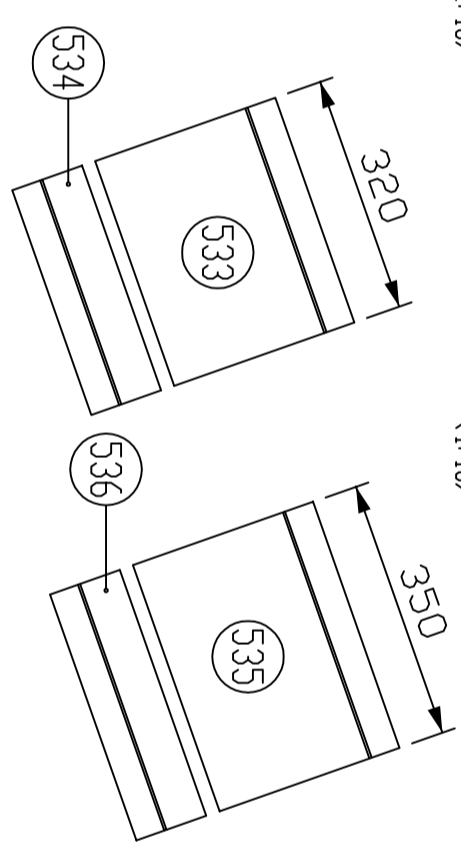


DETAIL1104
(1:10)

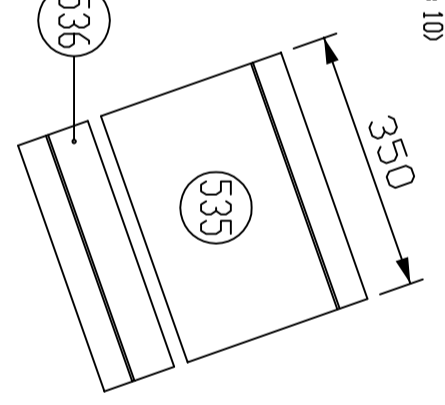


DETAIL1105
(1:10)

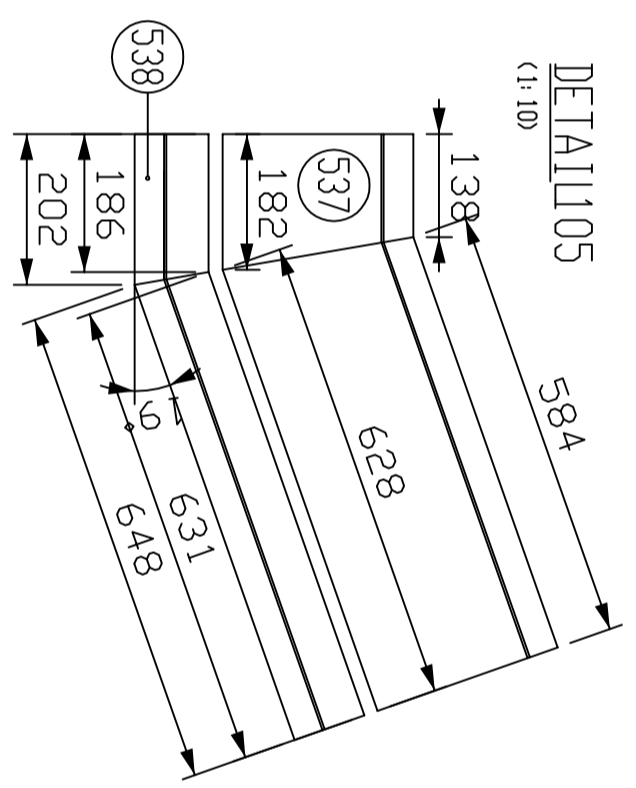


DETAIL1106
(1:10)

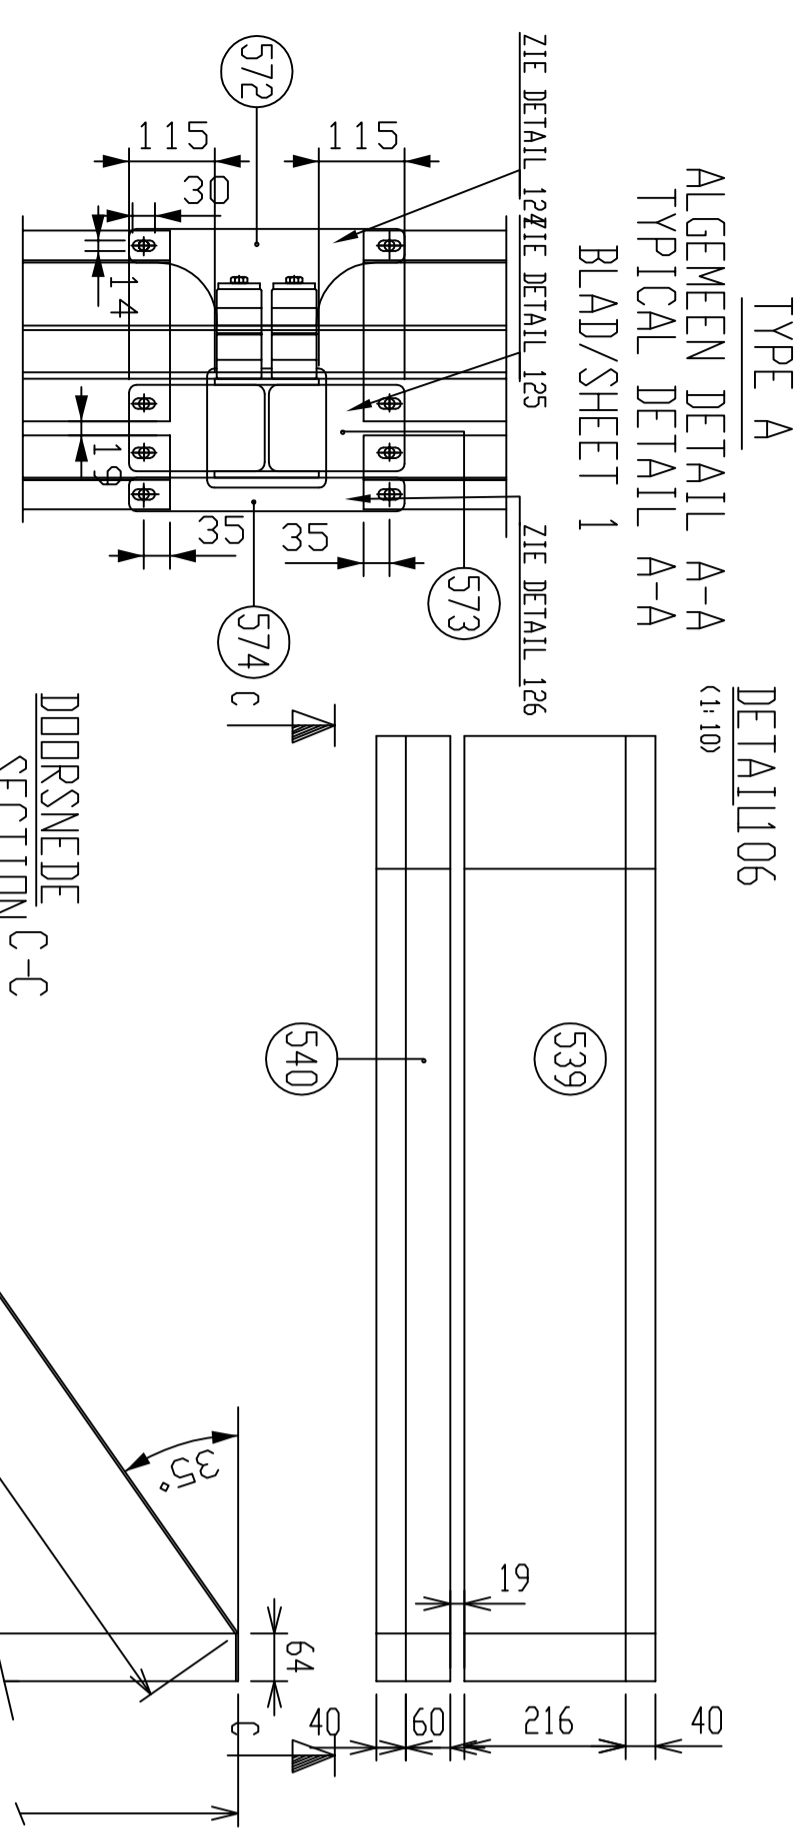


DETAIL1107 (ax)
(1:10)

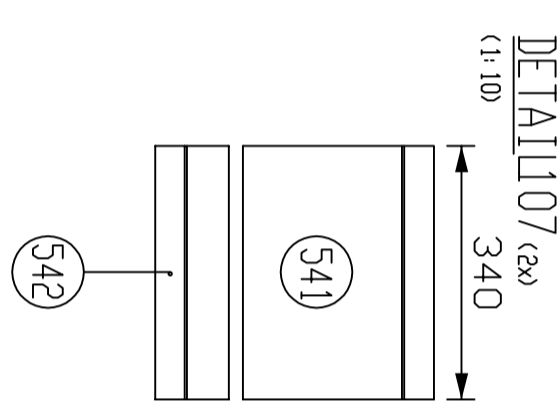


DETAIL1108
(1:10)

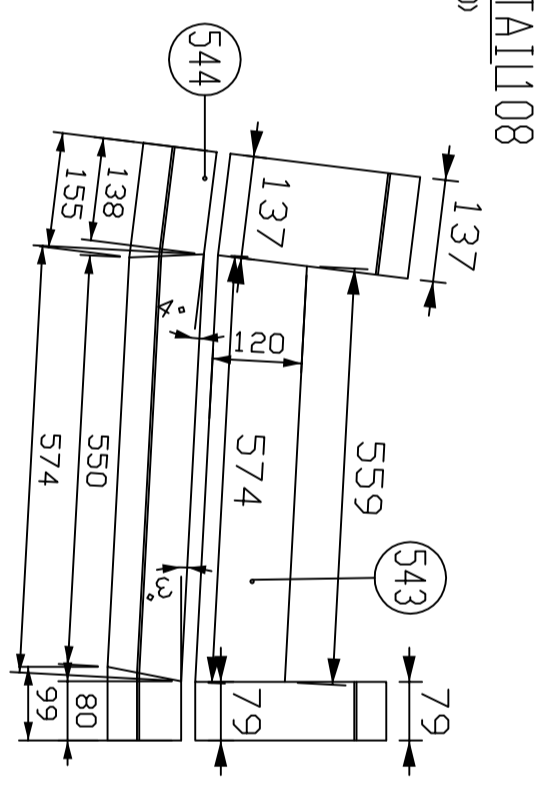


DETAIL1109 (ax)
(1:10)

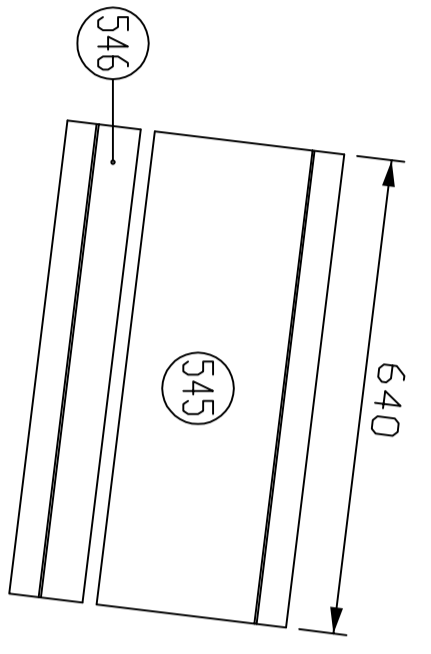


DETAIL1110
(1:10)

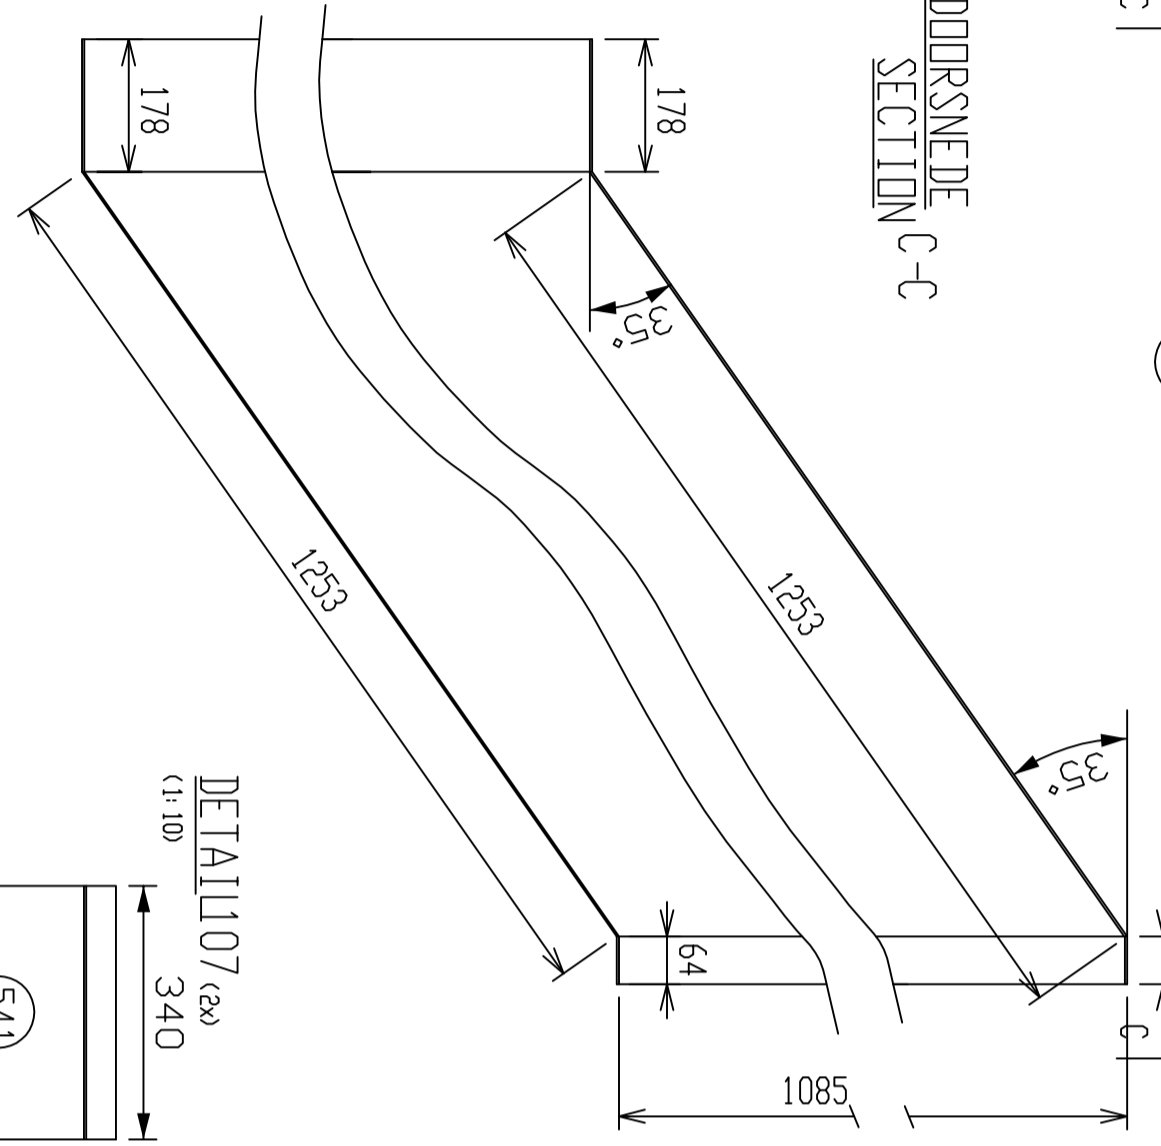


DETAIL1111
(1:10)

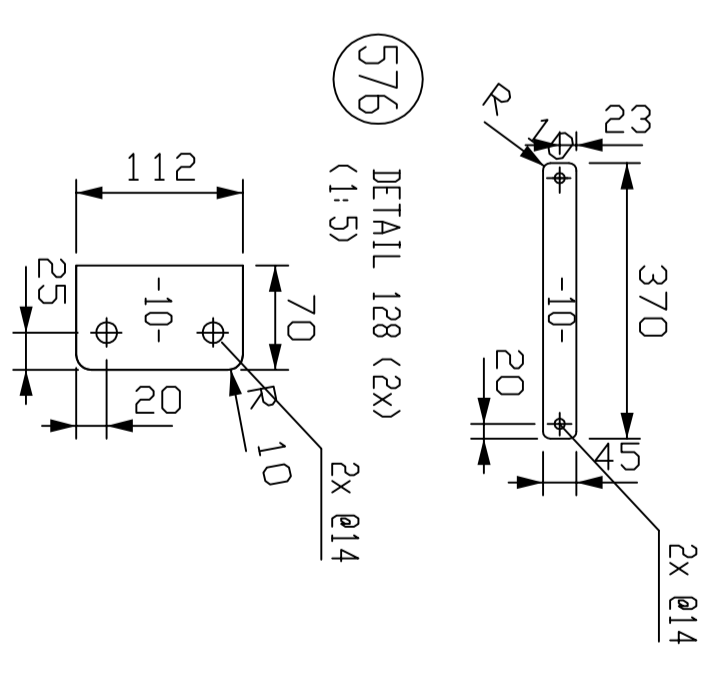


DETAIL1112
(1:10)

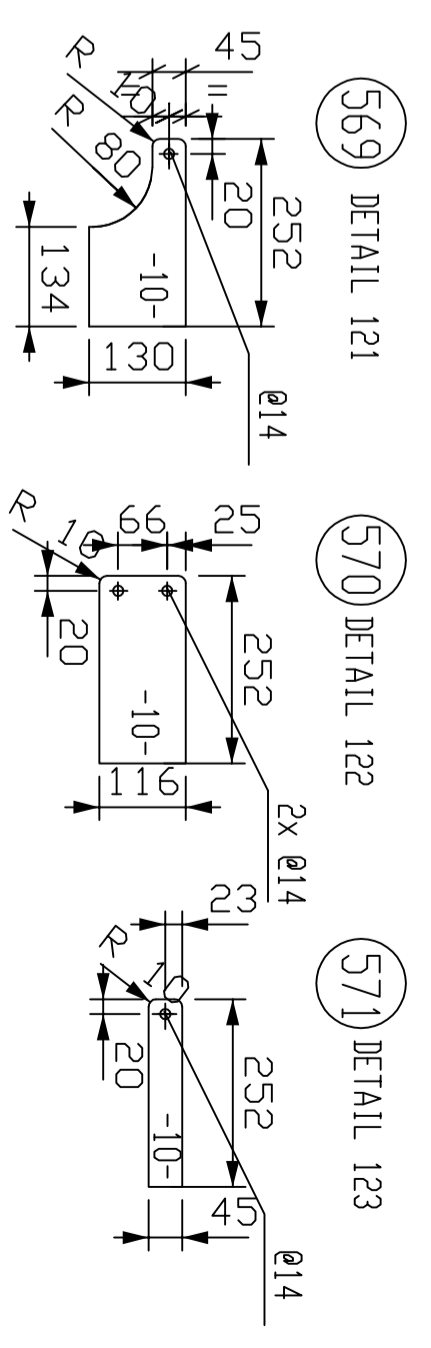


DETAIL1113
(1:10)

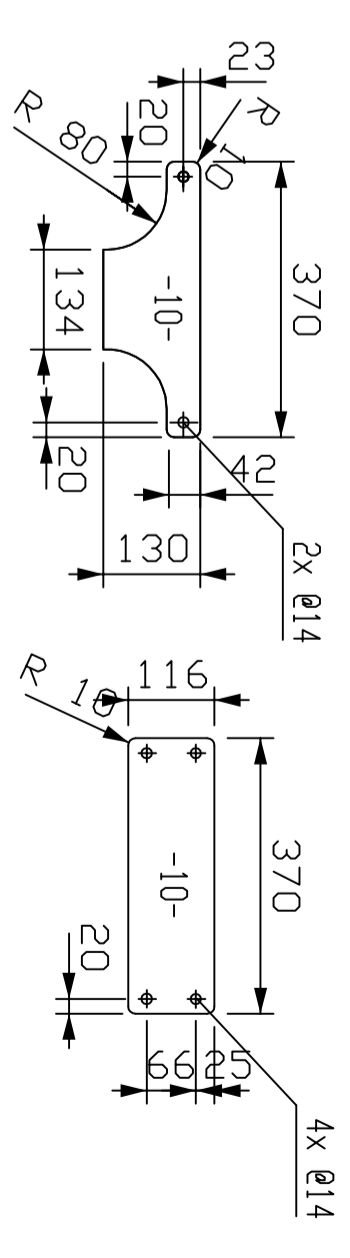


DETAIL1114
(1:10)

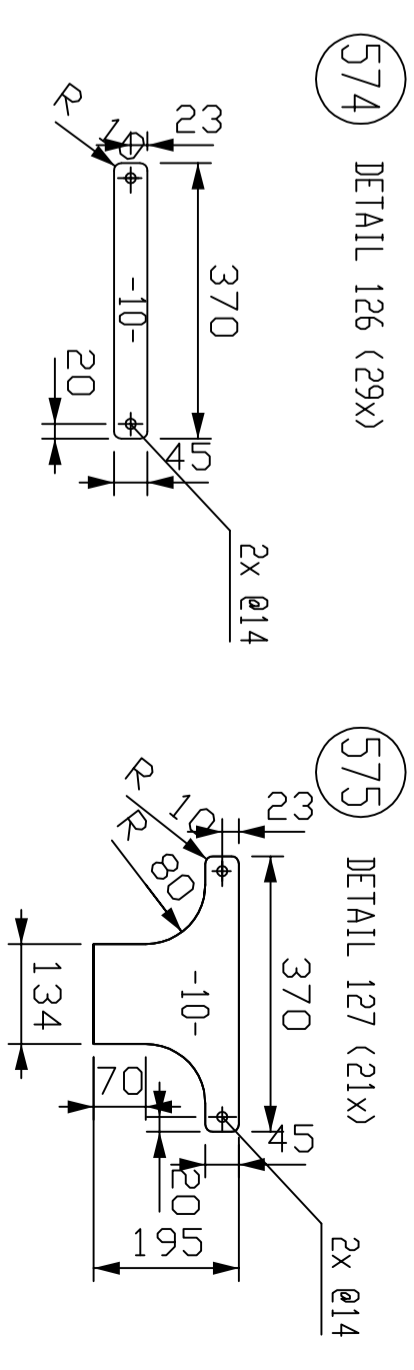


DETAIL1115
(1:10)

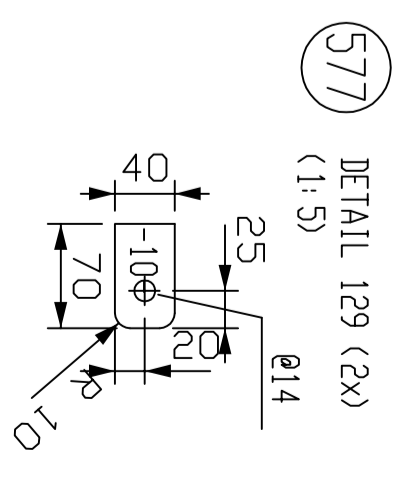


DETAIL1116
(1:10)

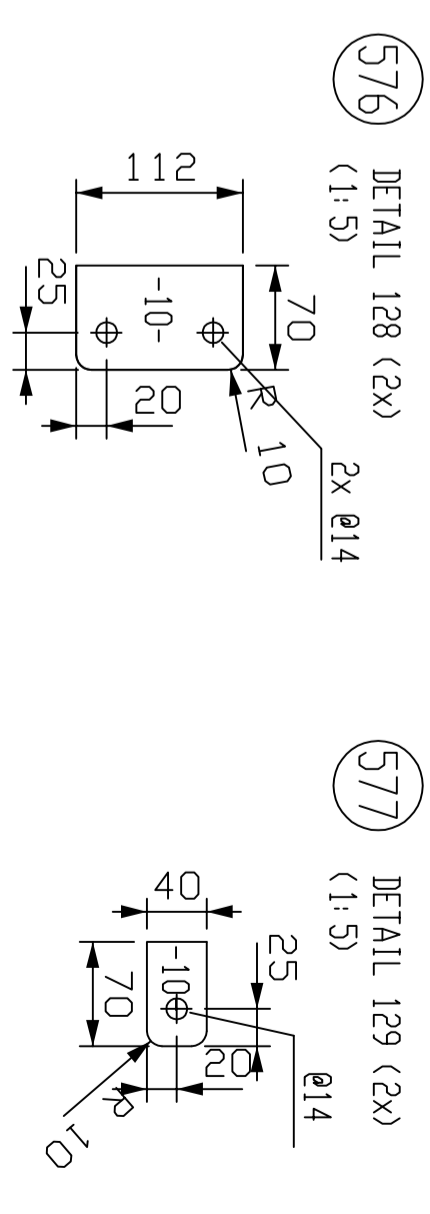


DETAIL1117
(1:10)

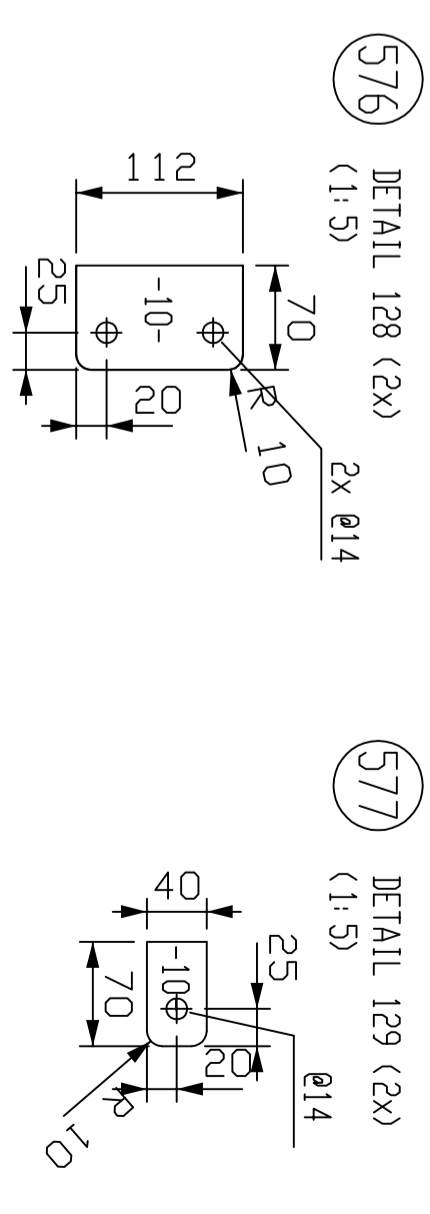


DETAIL1118
(1:10)

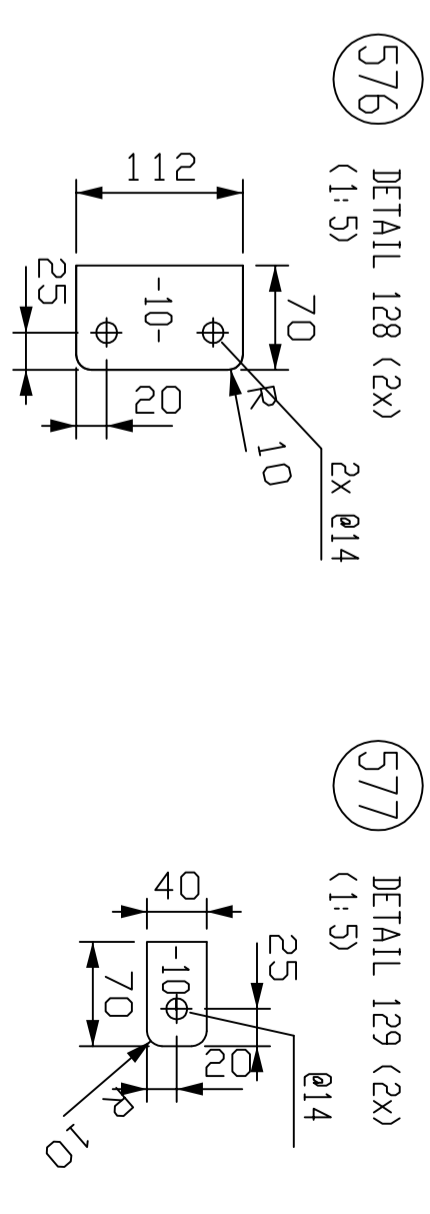


DETAIL1119
(1:10)

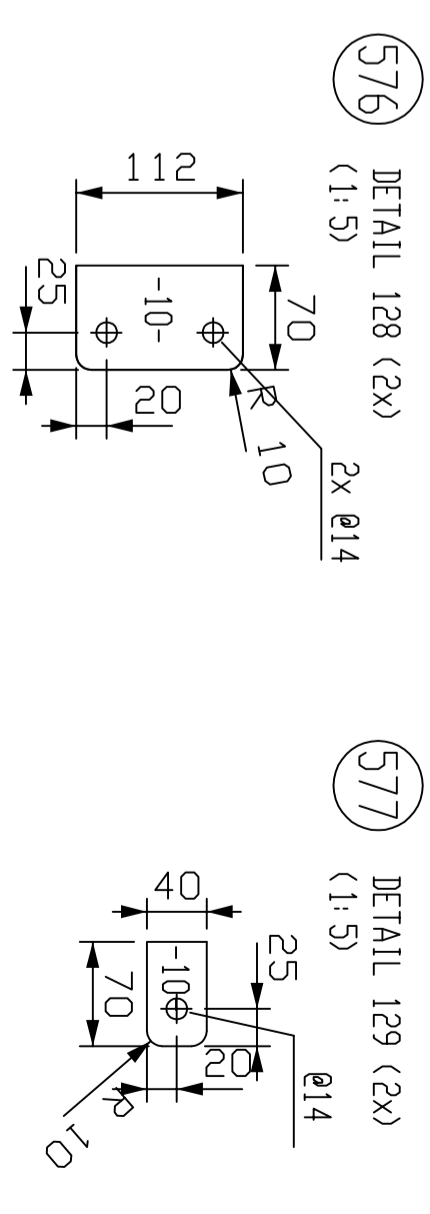


DETAIL1120
(1:10)

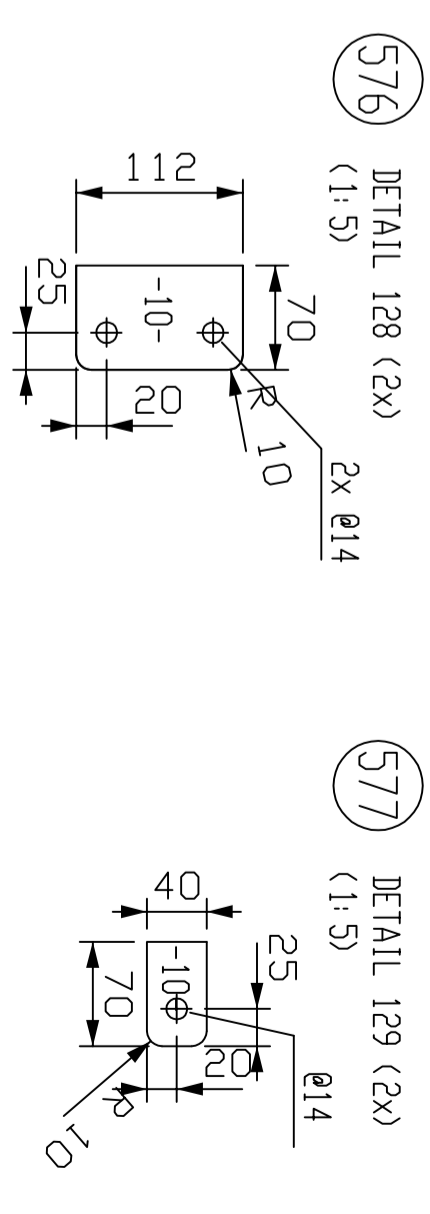


DETAIL1121
(1:10)

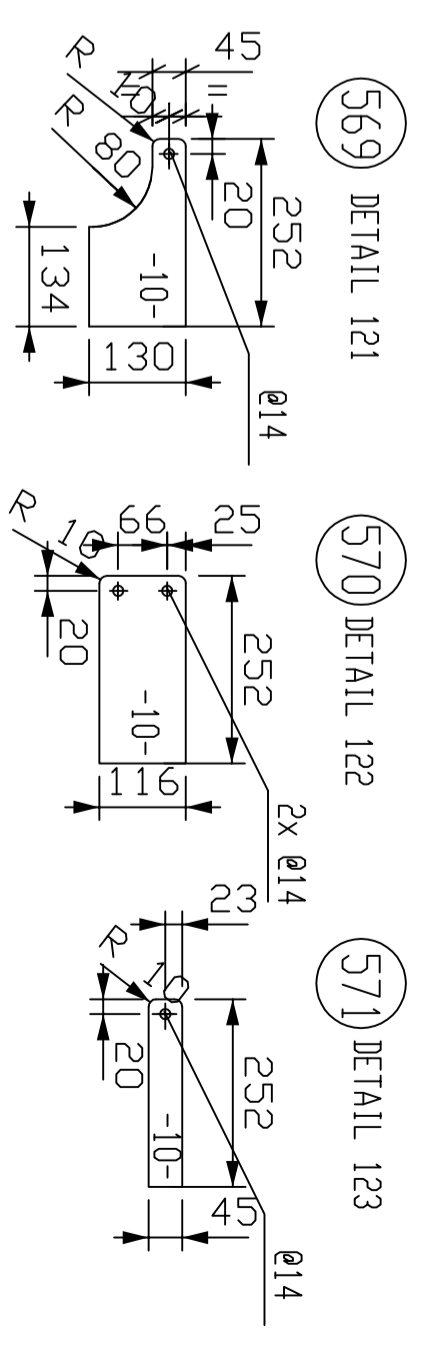

DETAIL1122
(1:10)

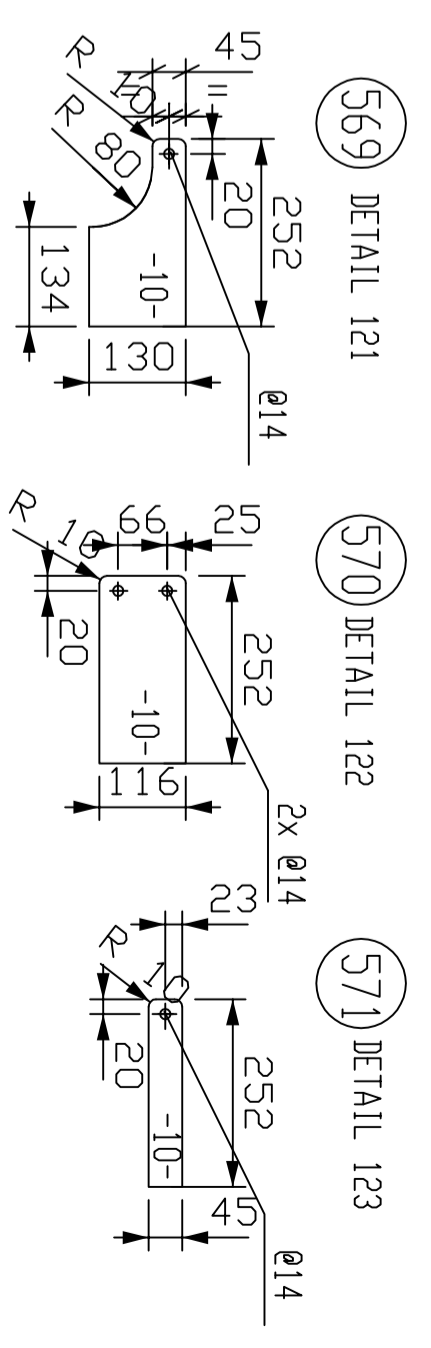

DETAIL1123
(1:10)

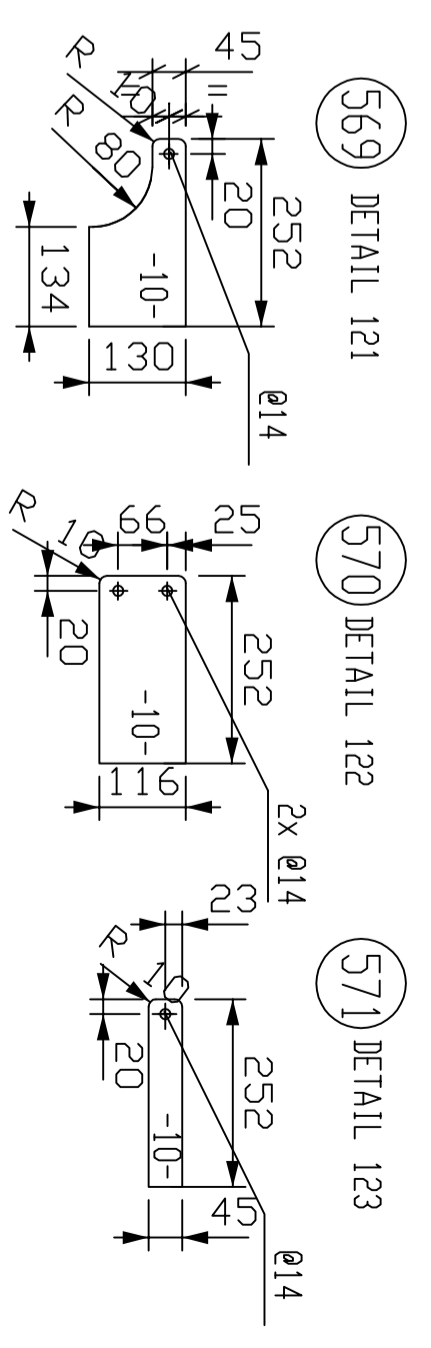

DETAIL1124
(1:10)




DETAIL1125
(1:10)




DETAIL1126
(1:10)




DETAIL1127
(1:10)

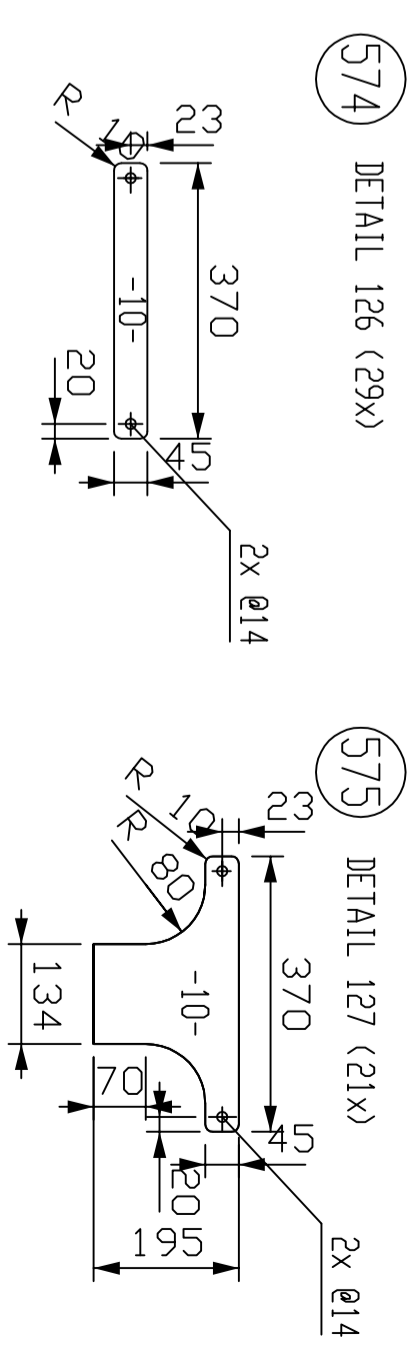


DETAIL1128
(1:10)

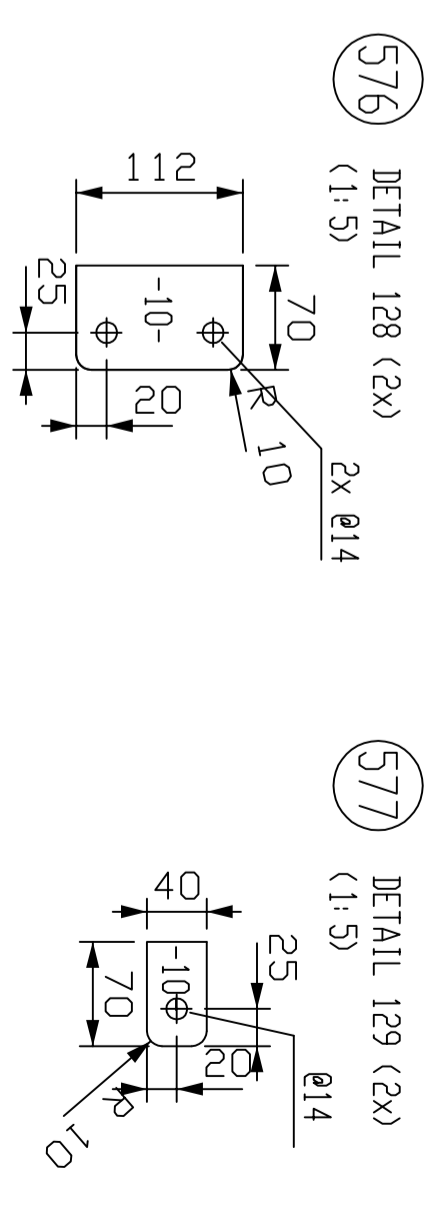


DETAIL1129
(1:10)

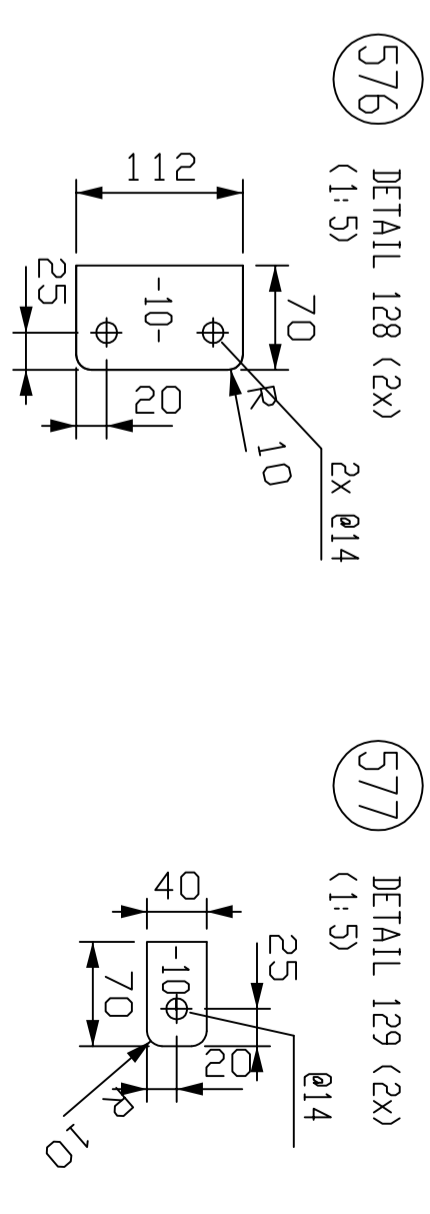


DETAIL1130
(1:10)

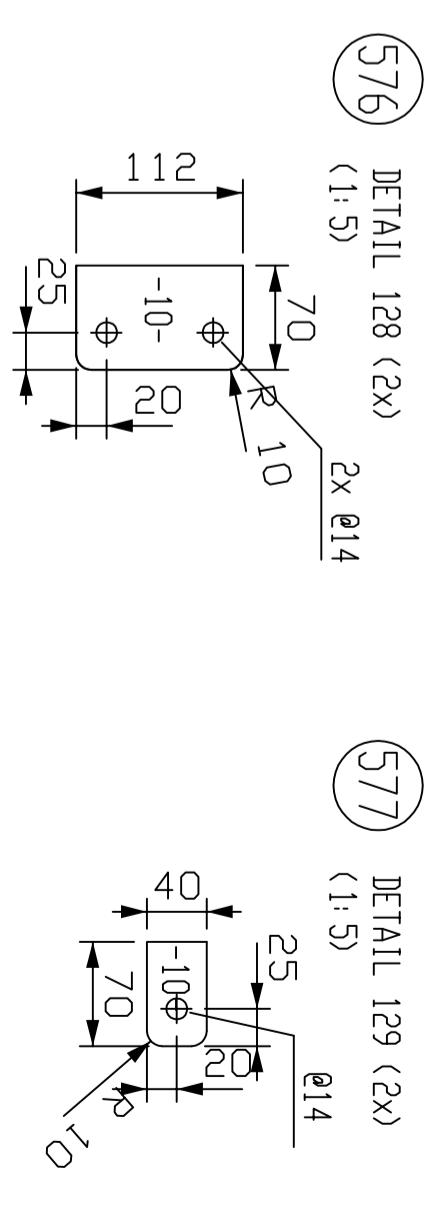


DETAIL1131
(1:10)

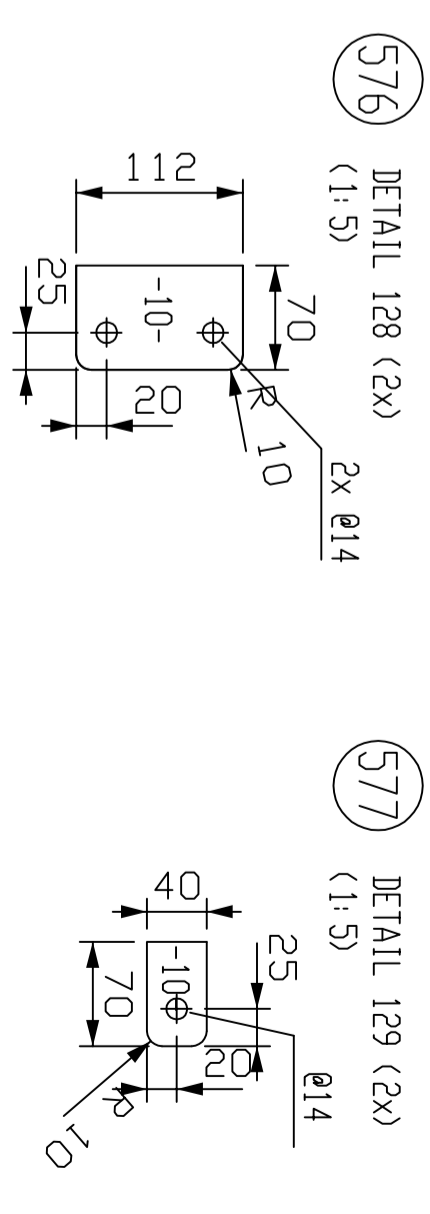


DETAIL1132
(1:10)

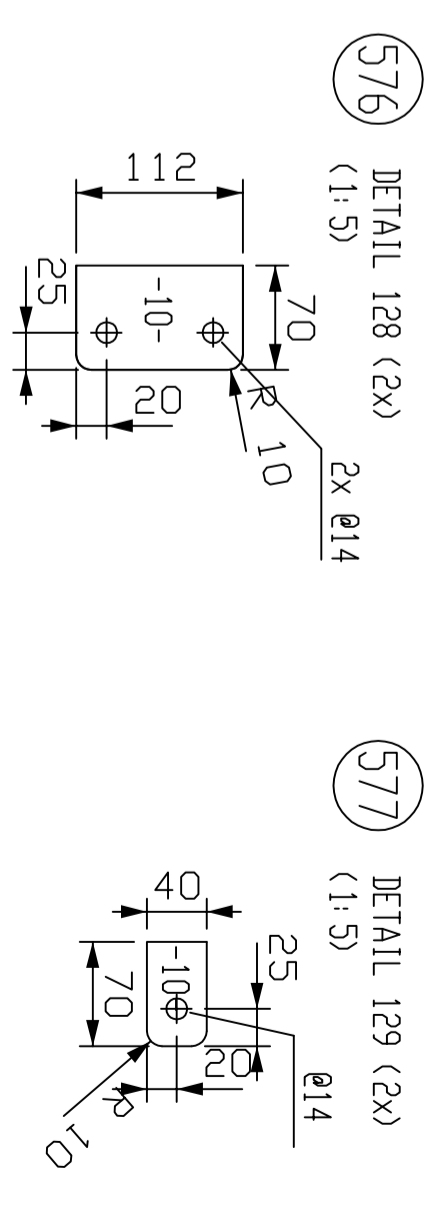


DETAIL1133
(1:10)

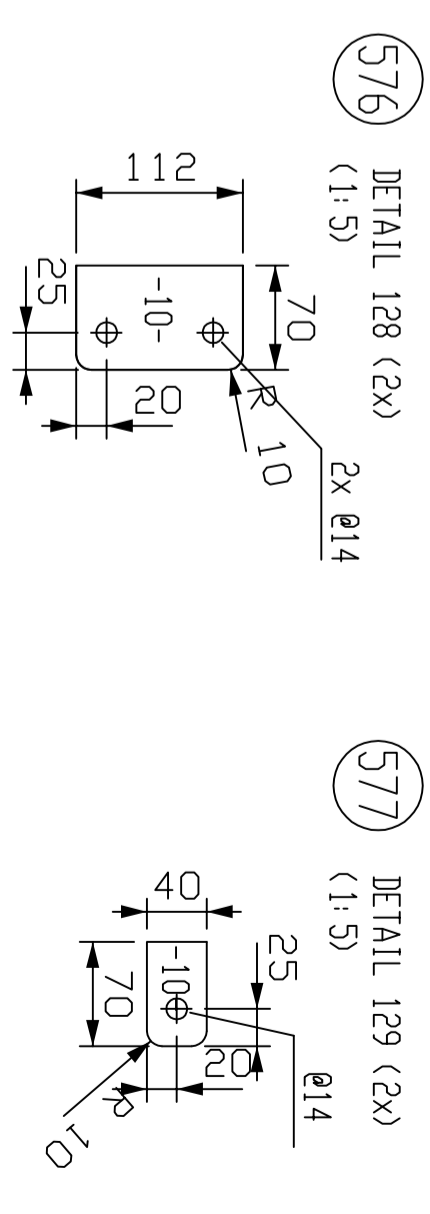


DETAIL1134
(1:10)

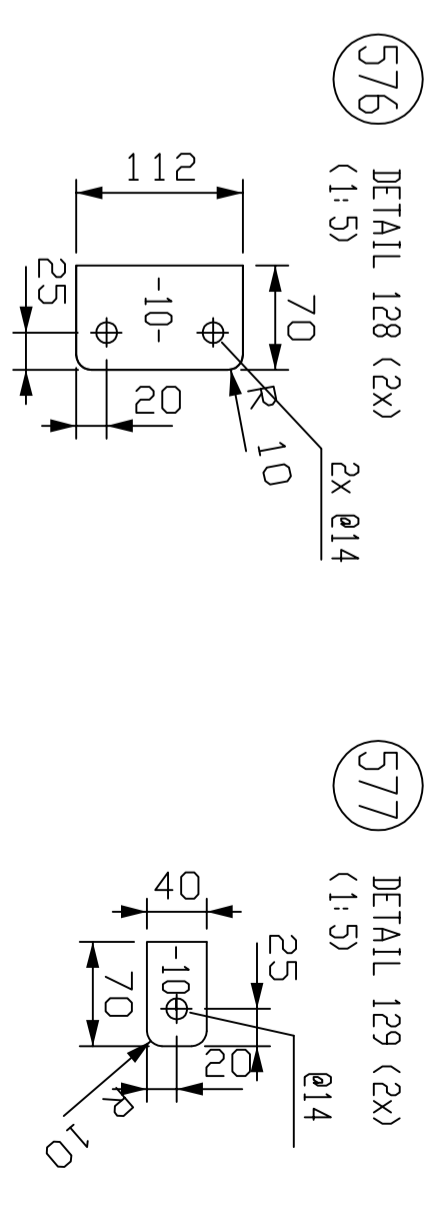


DETAIL1135
(1:10)

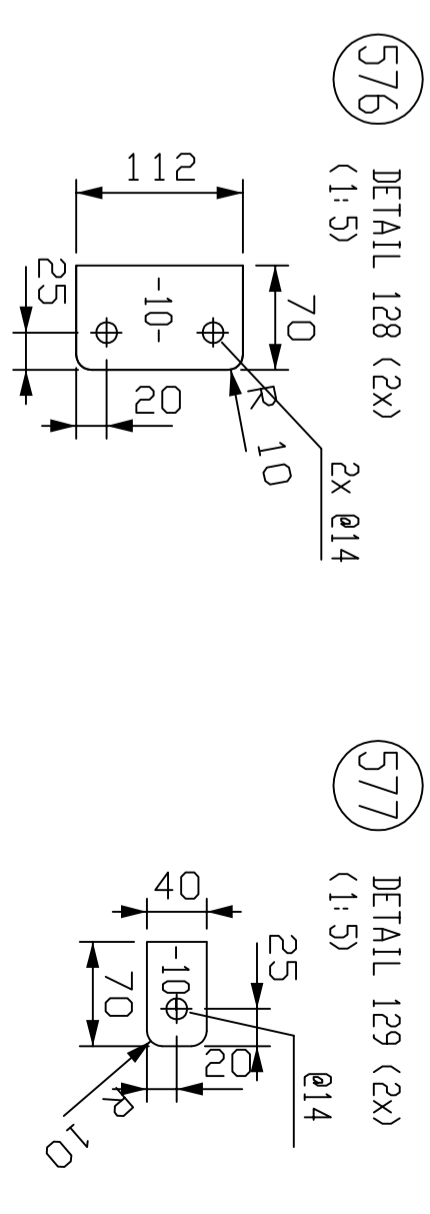


DETAIL1136
(1:10)

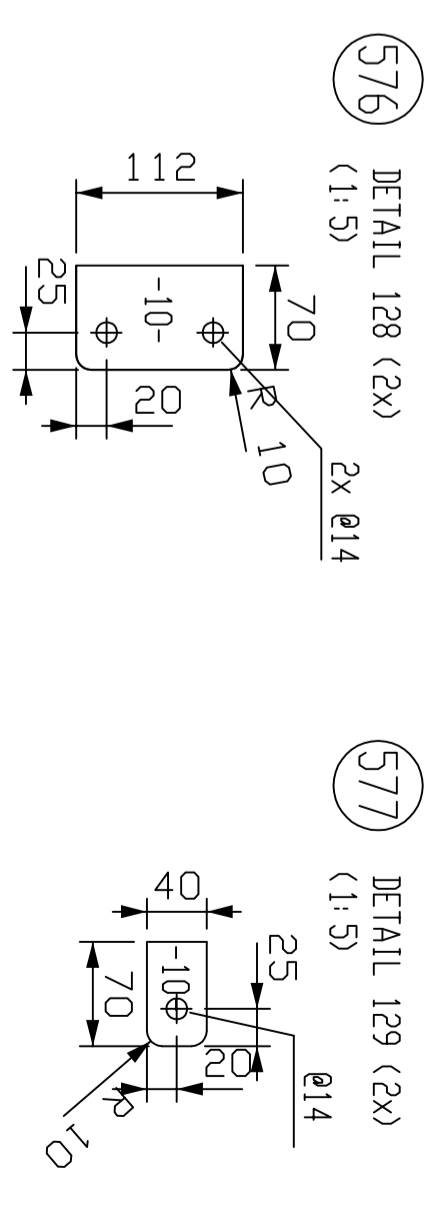


DETAIL1137
(1:10)

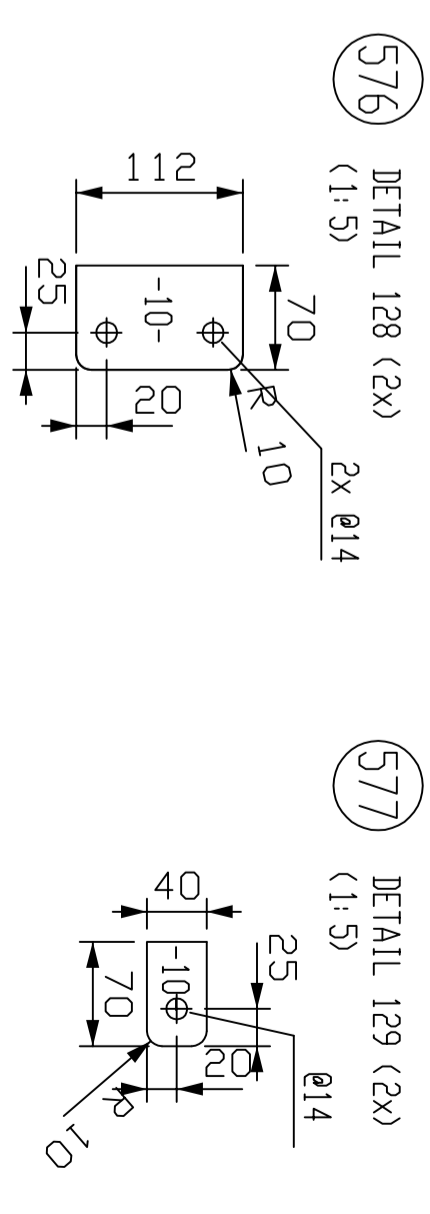


DETAIL1138
(1:10)

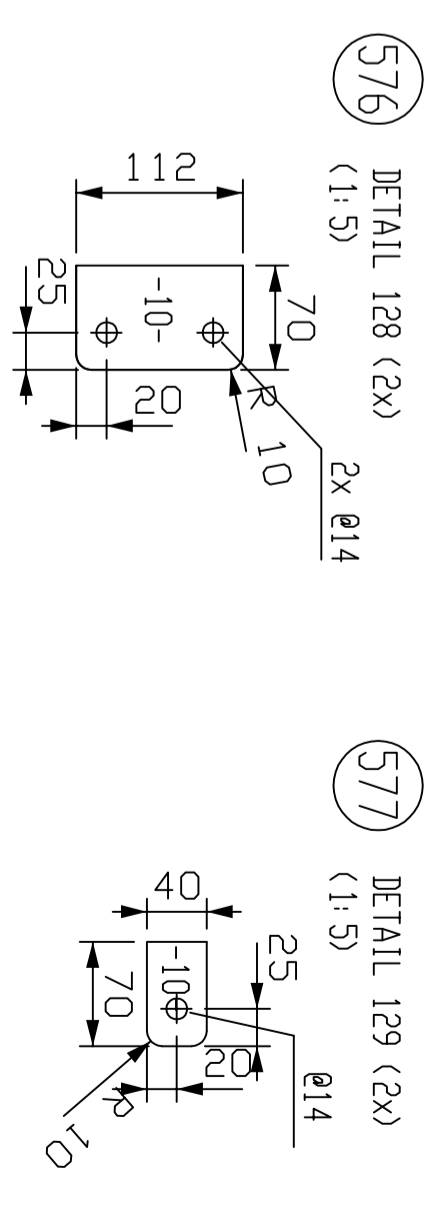


DETAIL1139
(1:10)

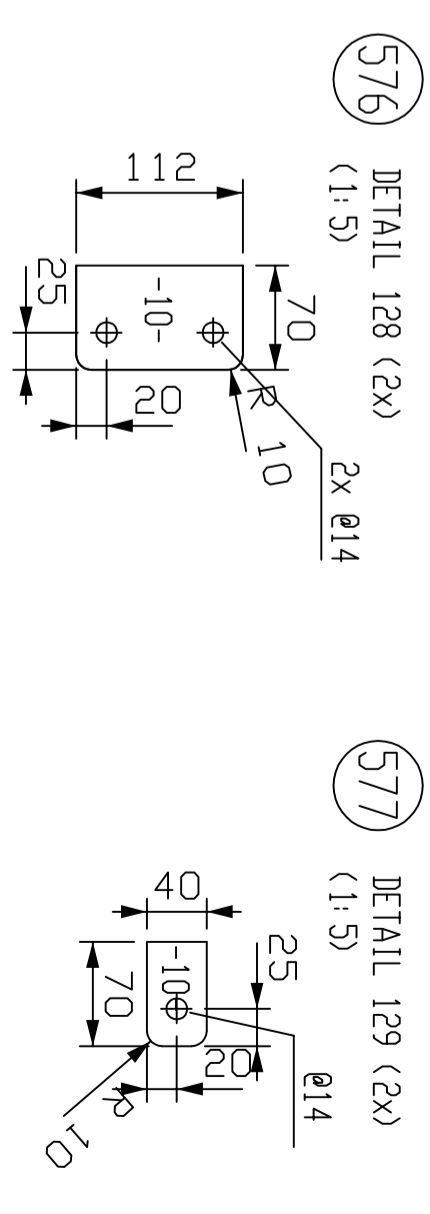


DETAIL1140
(1:10)

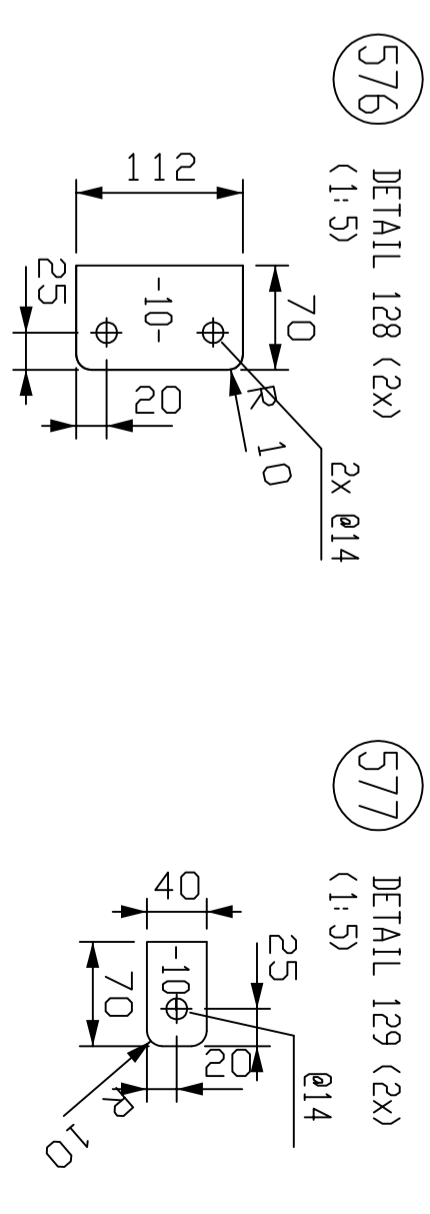


DETAIL1141
(1:10)

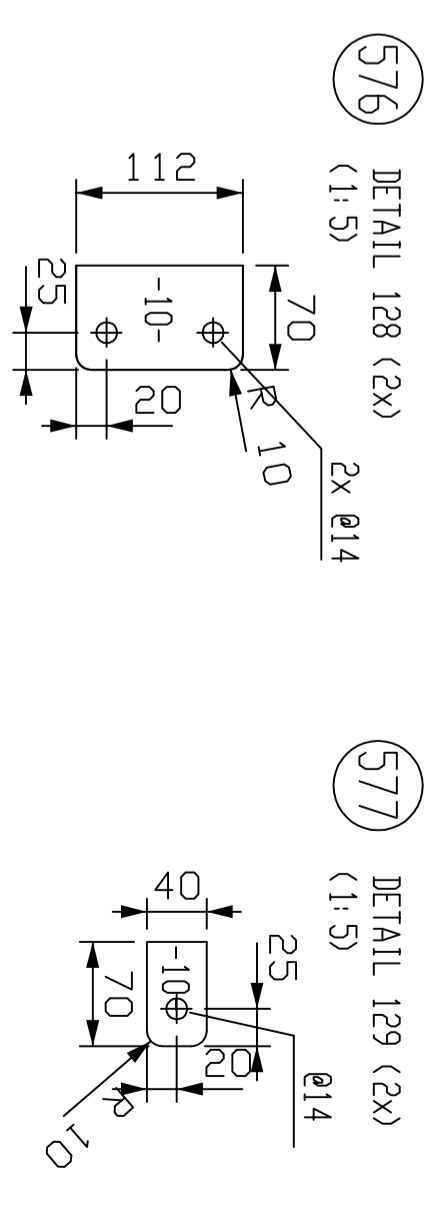


DETAIL1142
(1:10)

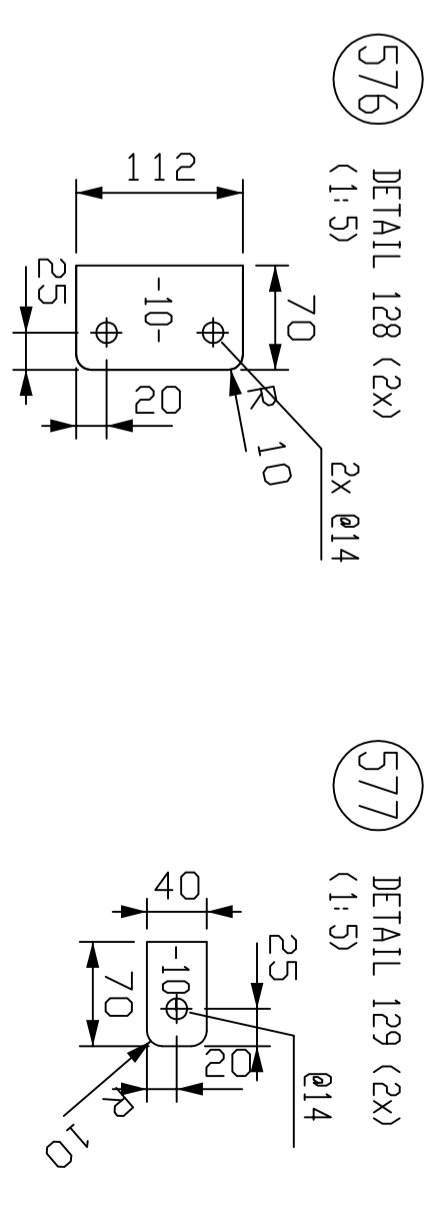


DETAIL1143
(1:10)

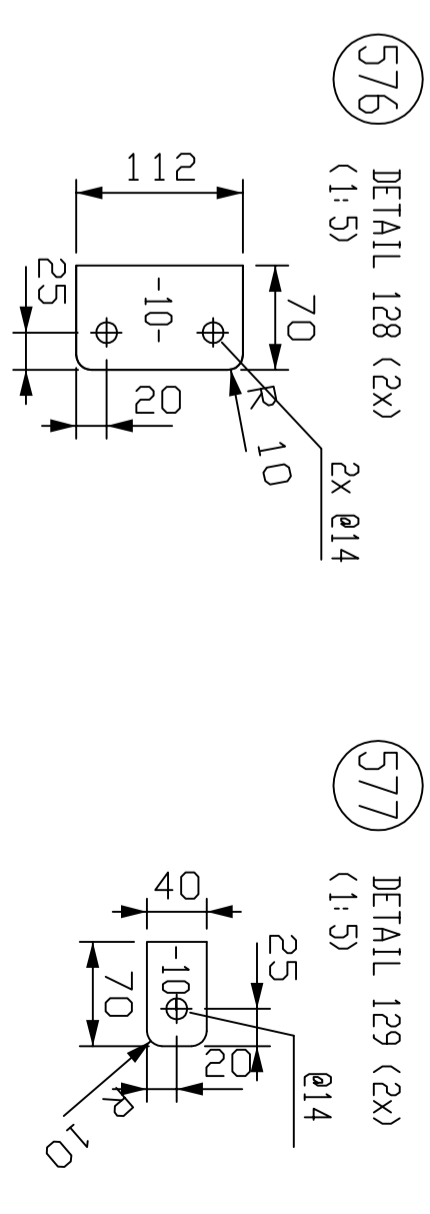


DETAIL1144
(1:10)

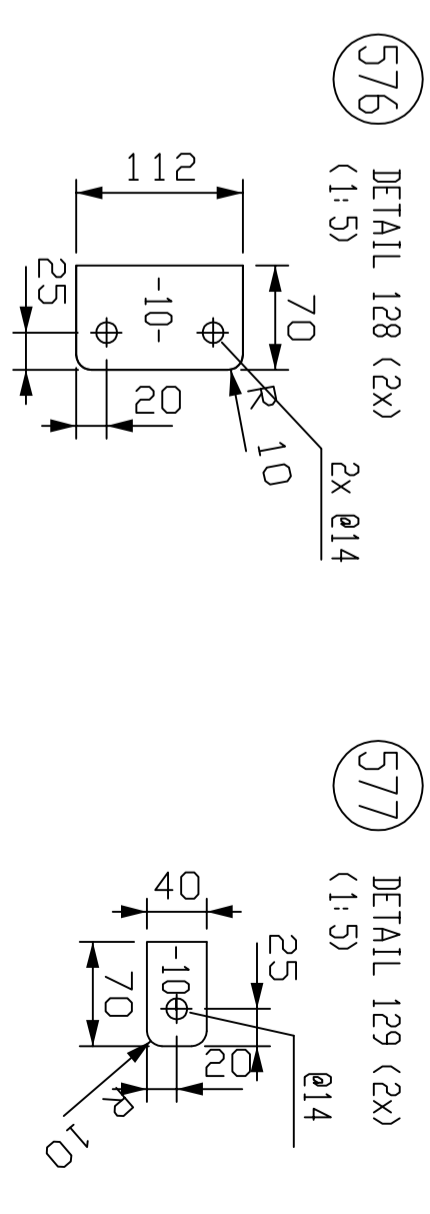


DETAIL1145
(1:10)

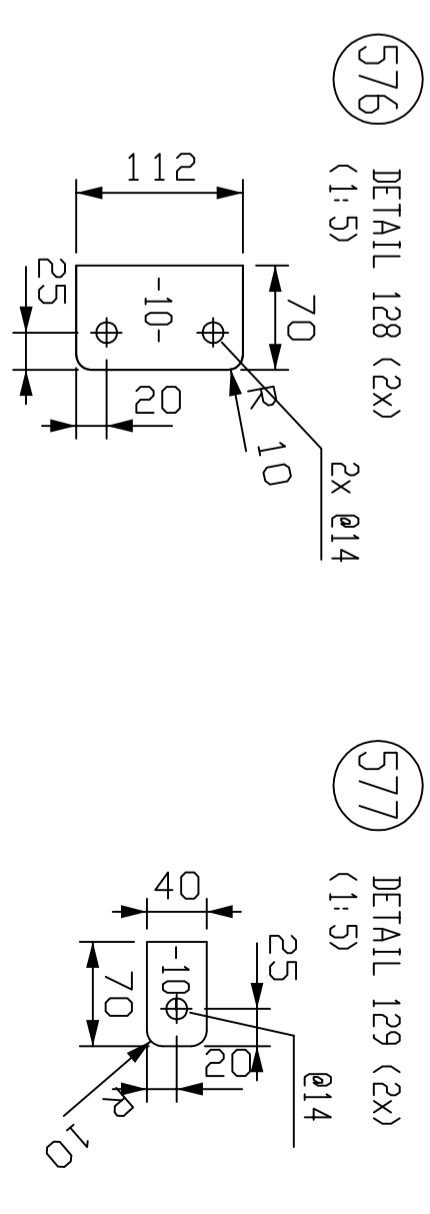


DETAIL1146
(1:10)

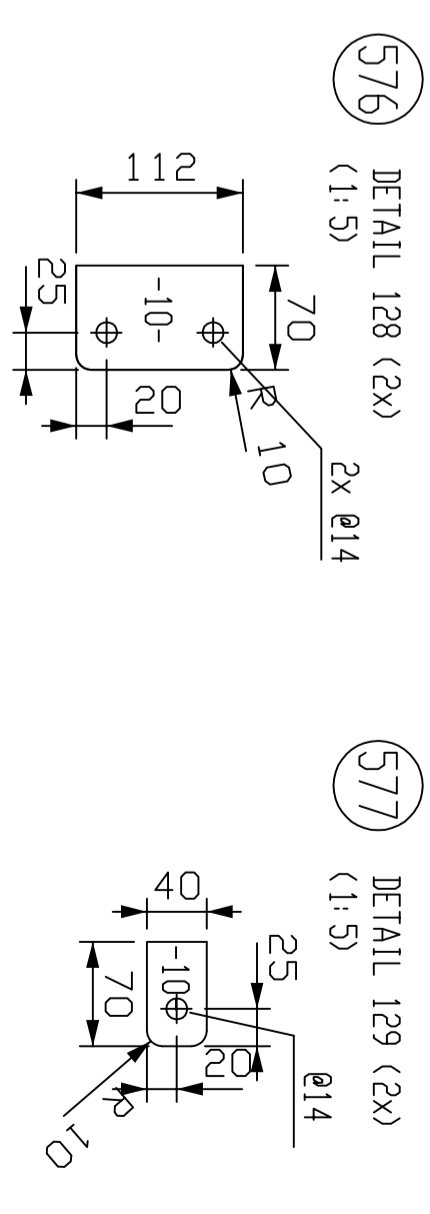


DETAIL1147
(1:10)

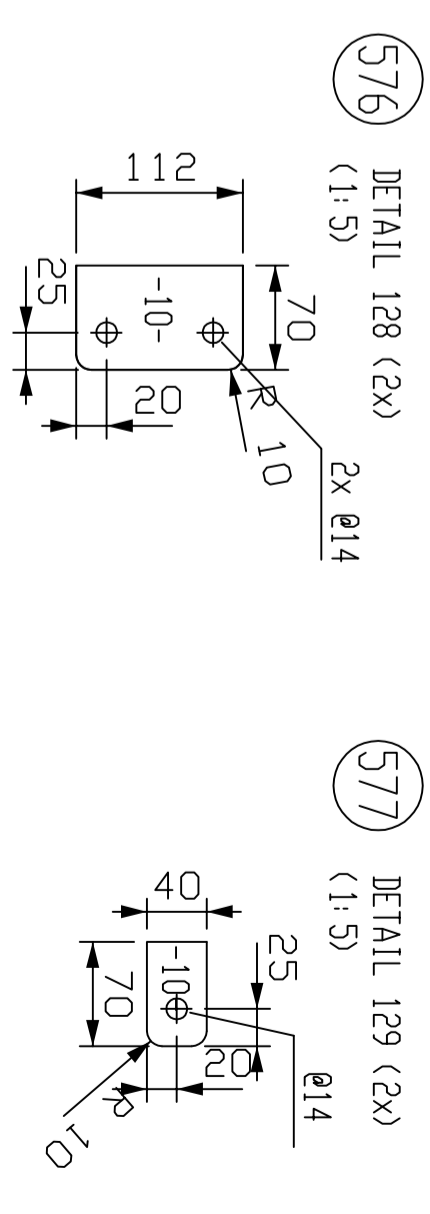


DETAIL1148
(1:10)

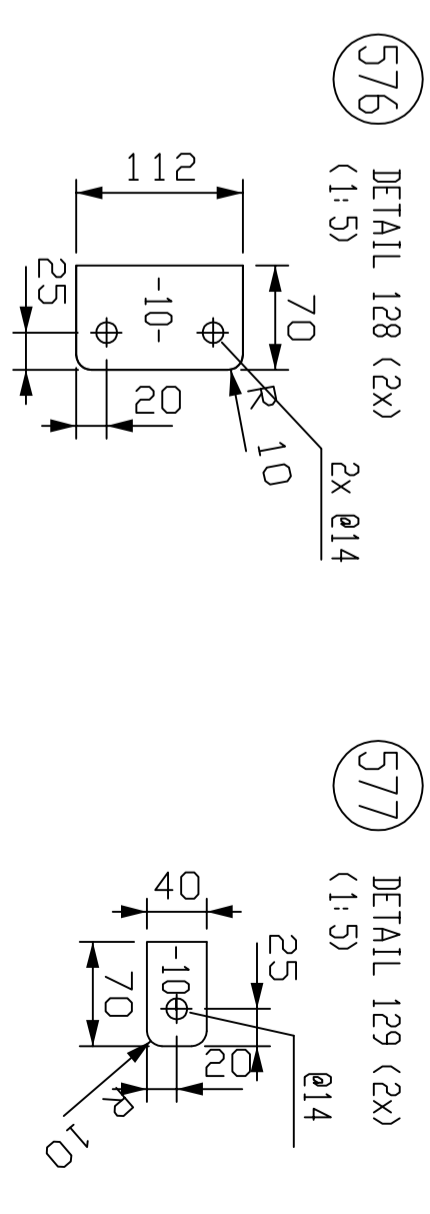


DETAIL1149
(1:10)

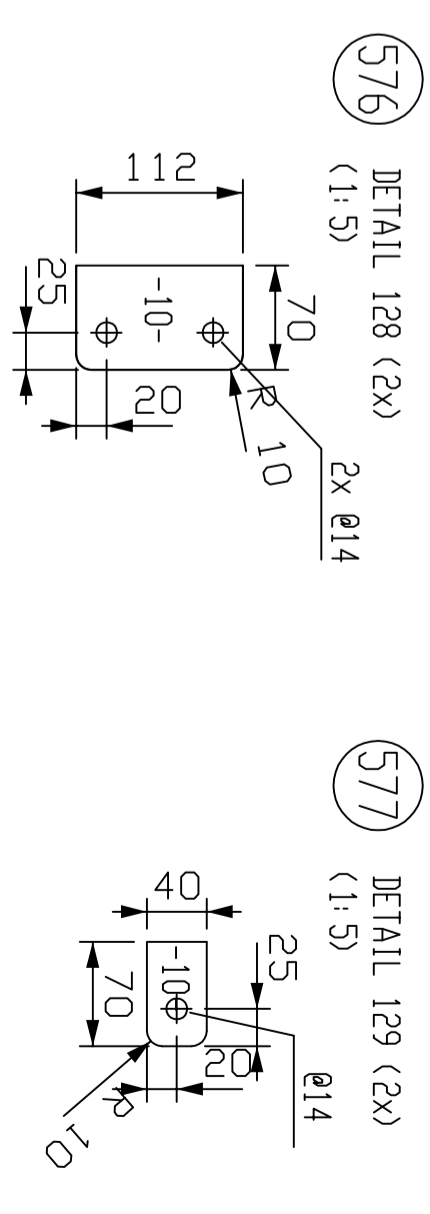


DETAIL1150
(1:10)

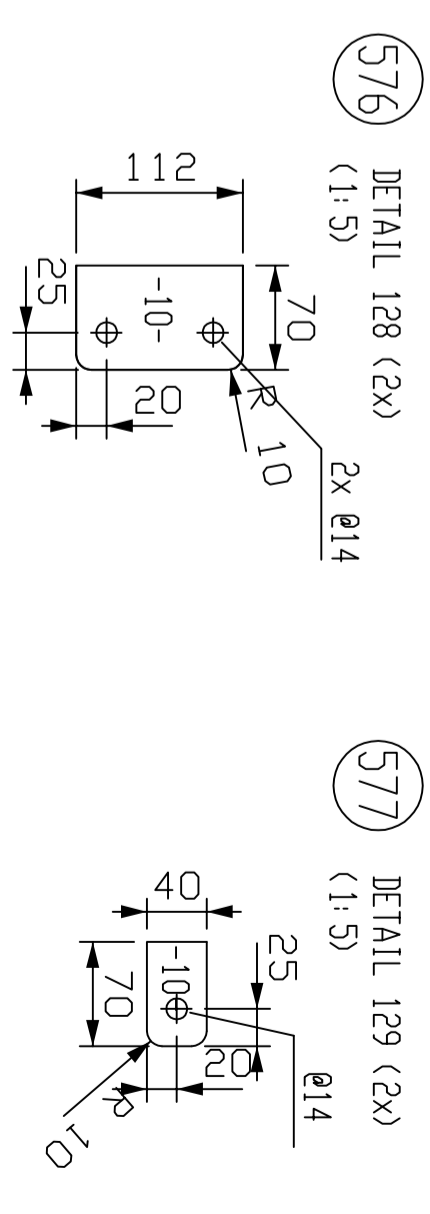


DETAIL1151
(1:10)

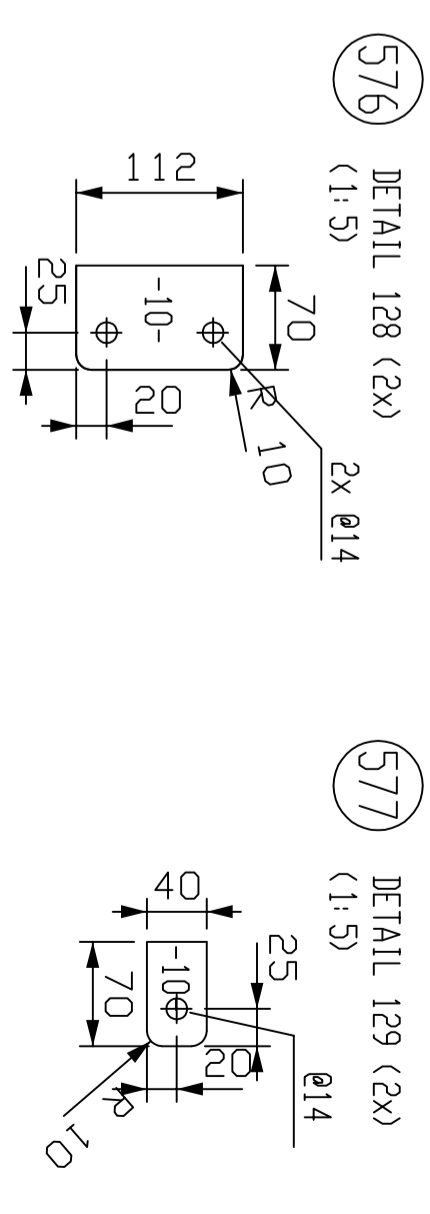


DETAIL1152
(1:10)

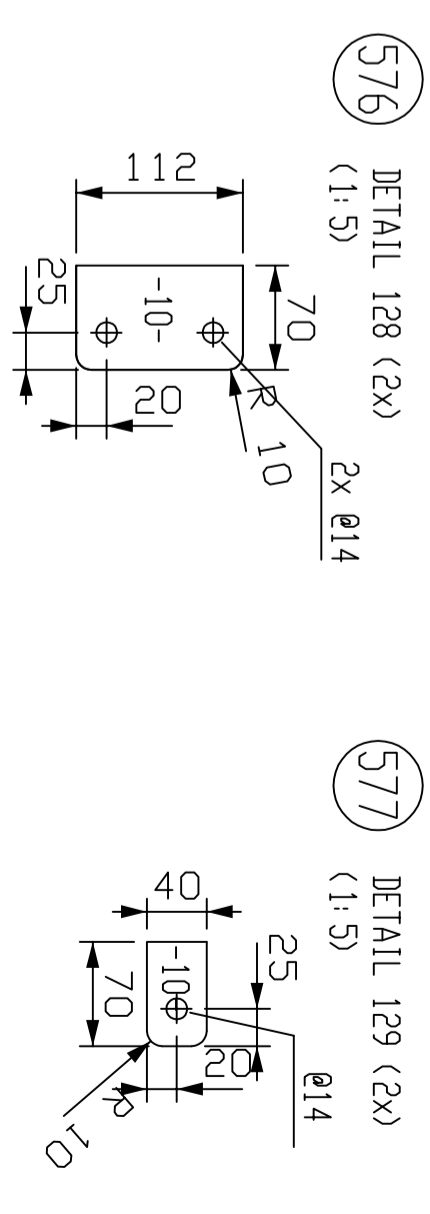


DETAIL1153
(1:10)

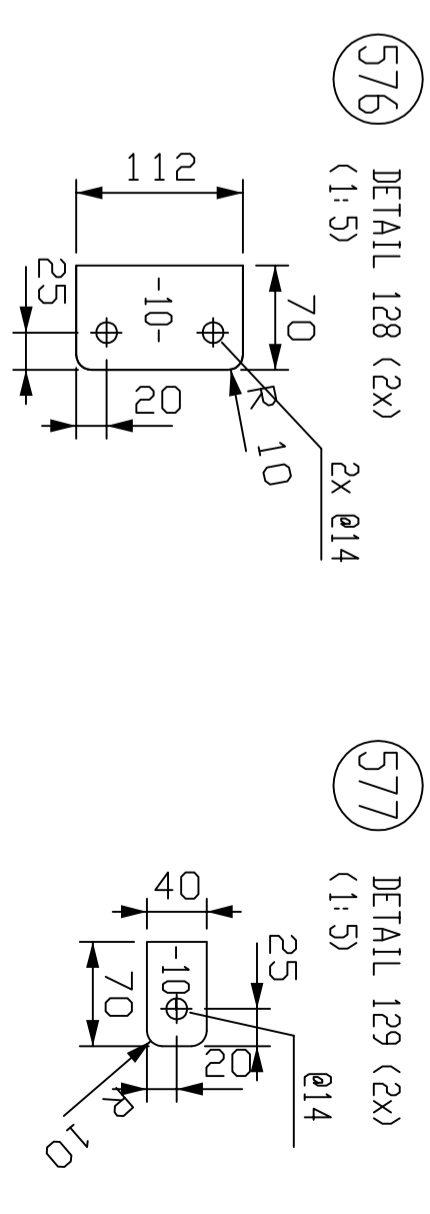


DETAIL1154
(1:10)

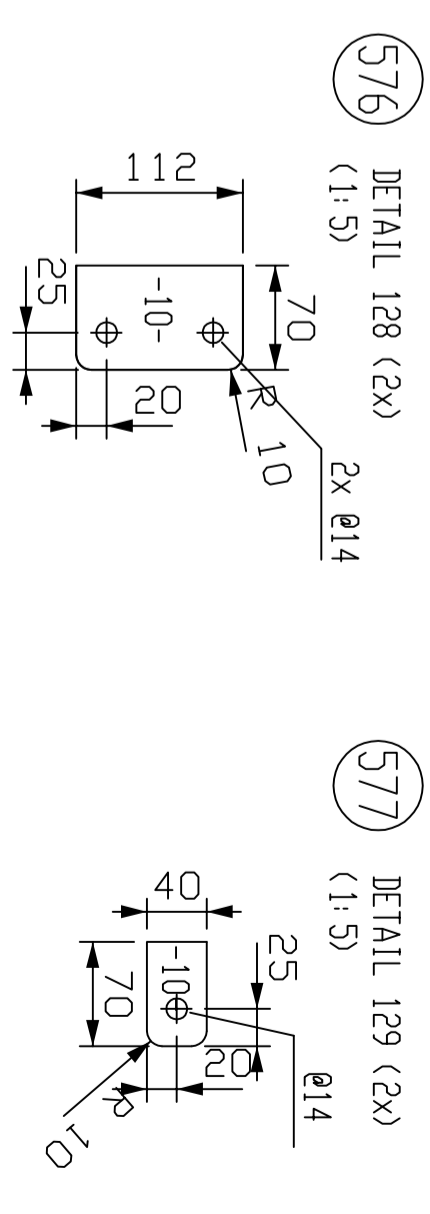


DETAIL1155
(1:10)

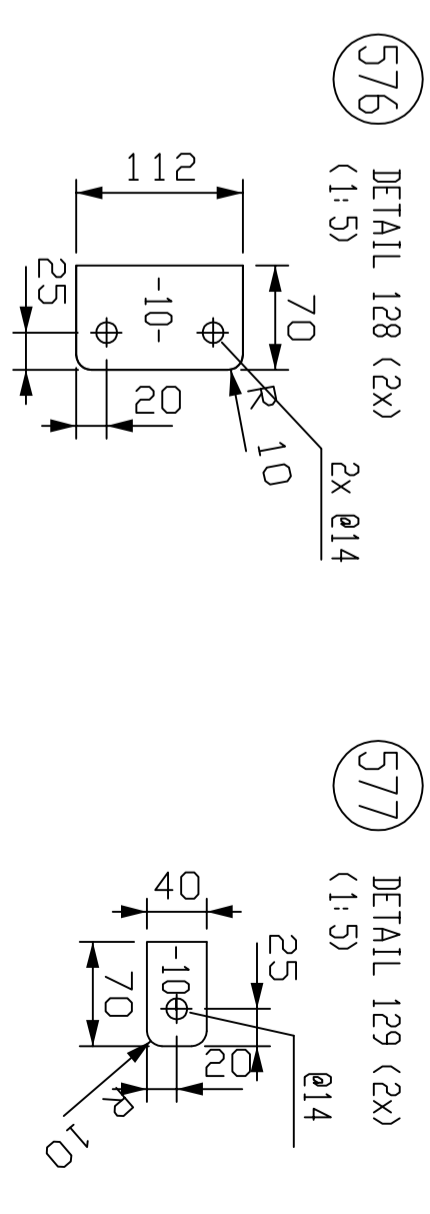


DETAIL1156
(1:10)

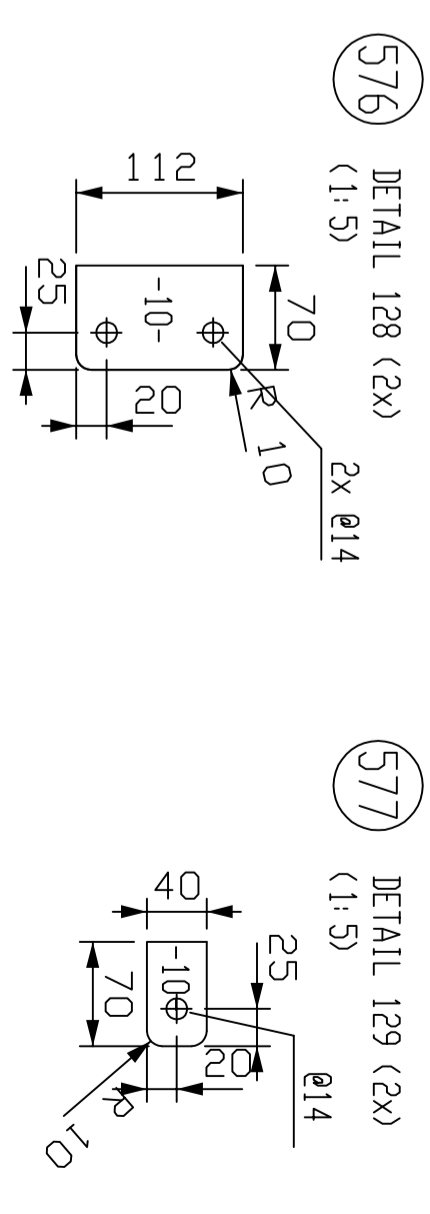


DETAIL1157
(1:10)

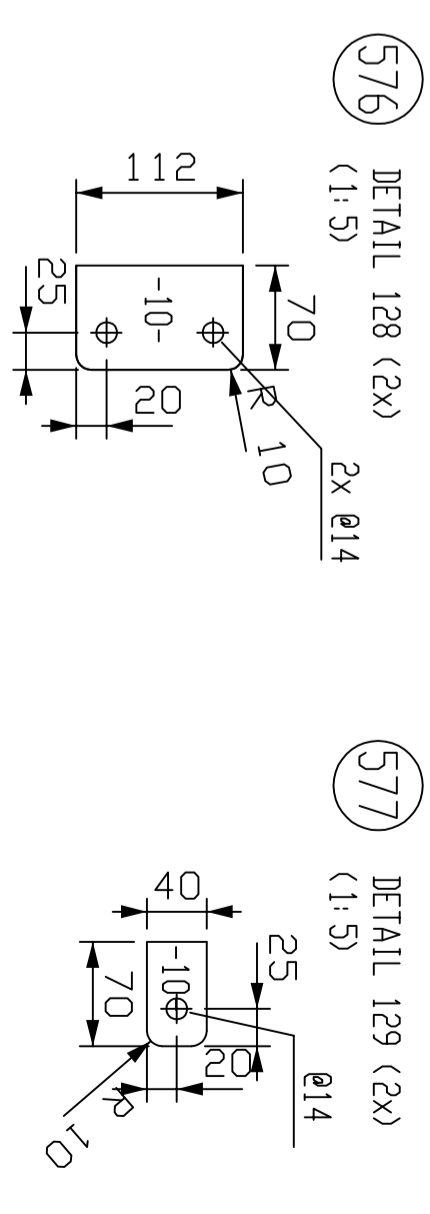


DETAIL1158
(1:10)

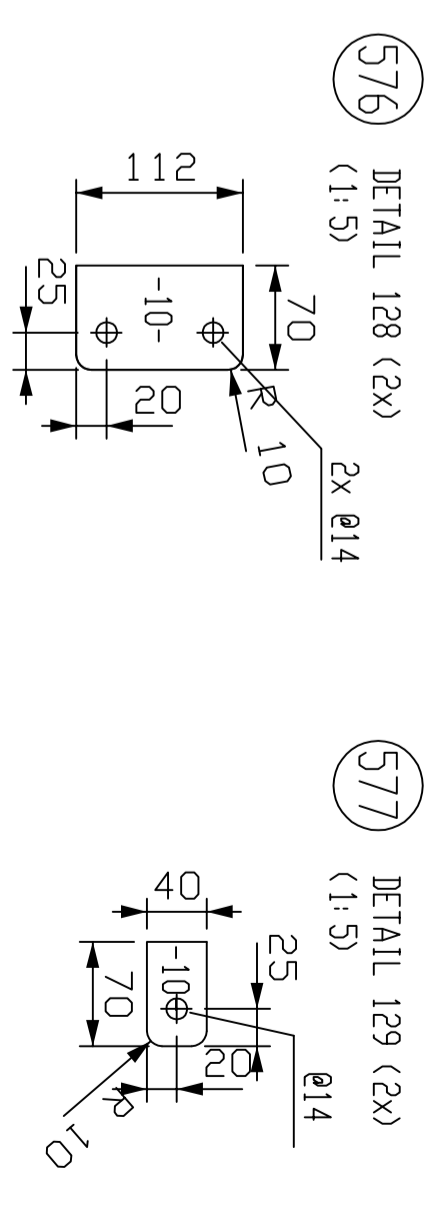


DETAIL1159
(1:10)

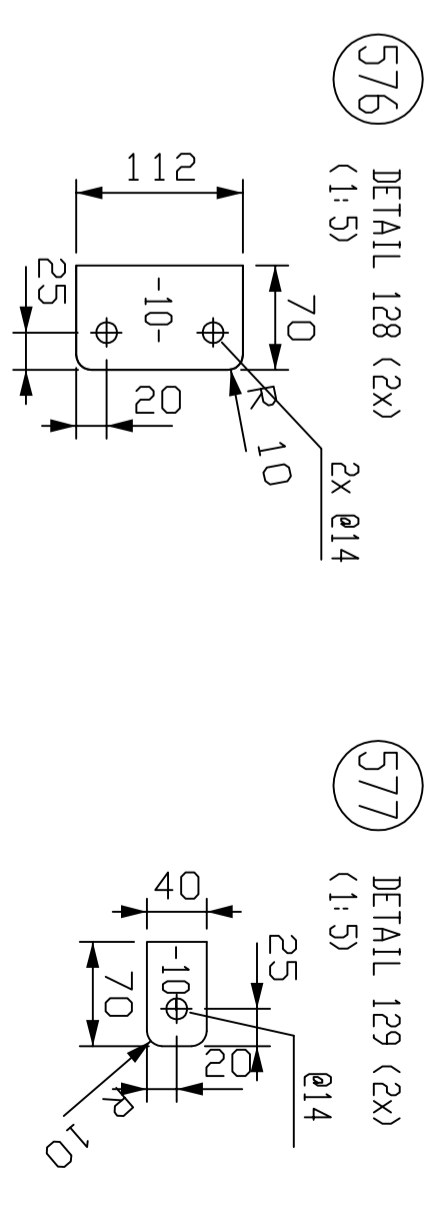


DETAIL1160
(1:10)

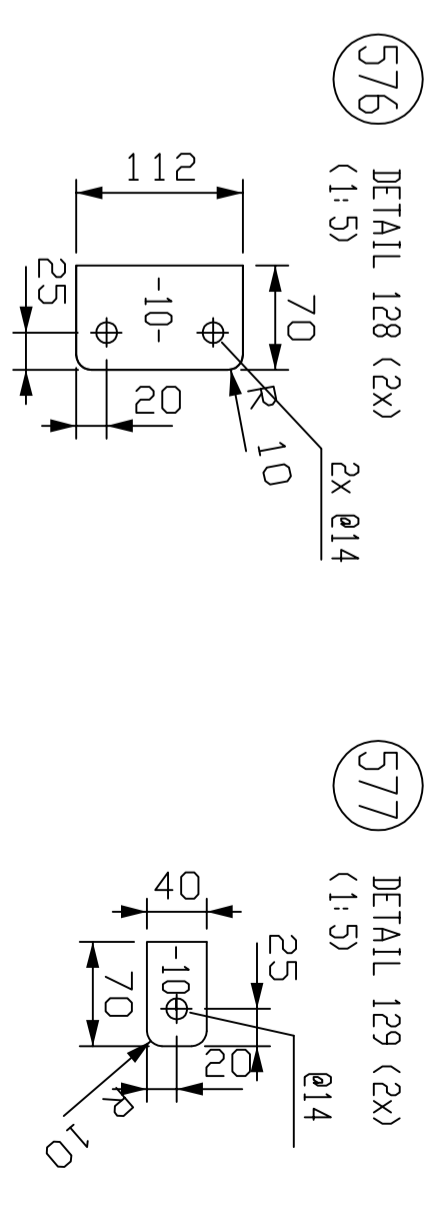


DETAIL1161
(1:10)

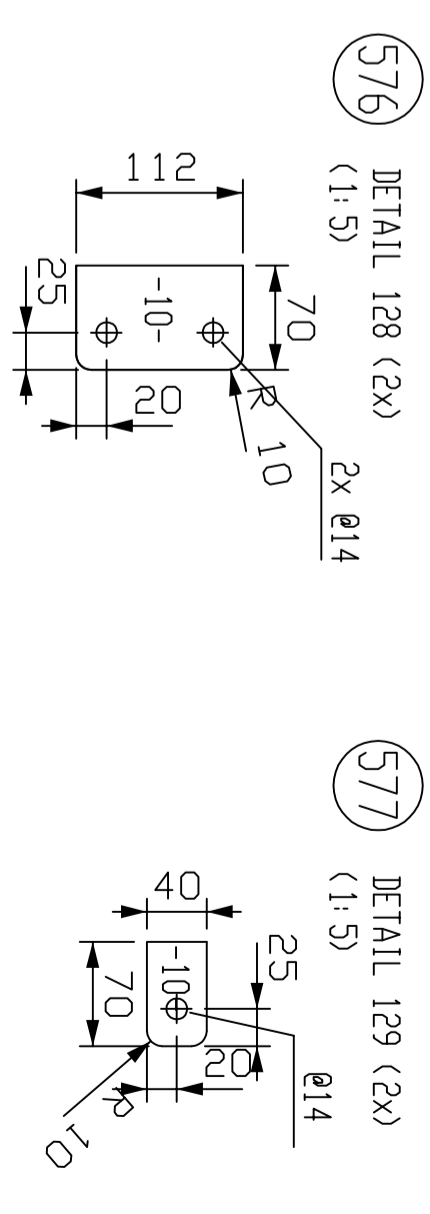


DETAIL1162
(1:10)

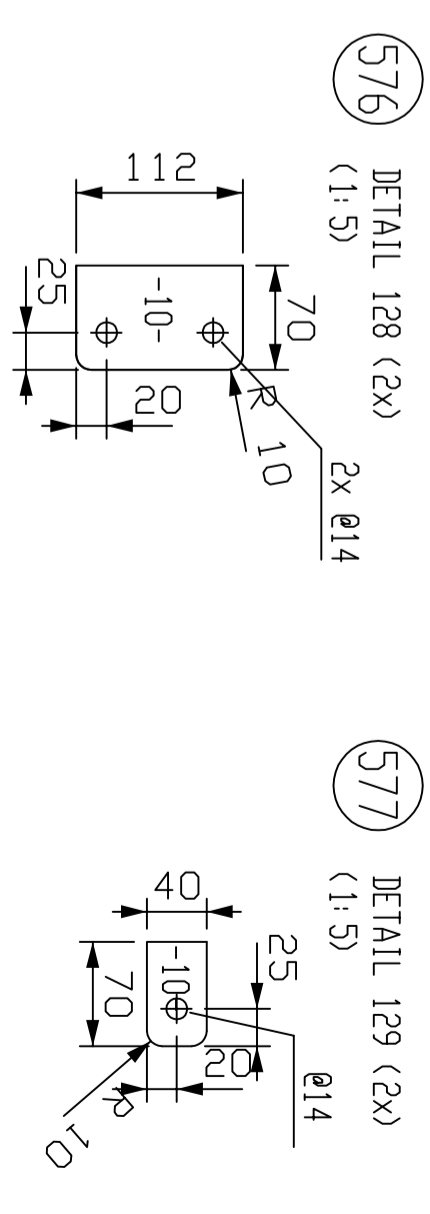


DETAIL1163
(1:10)

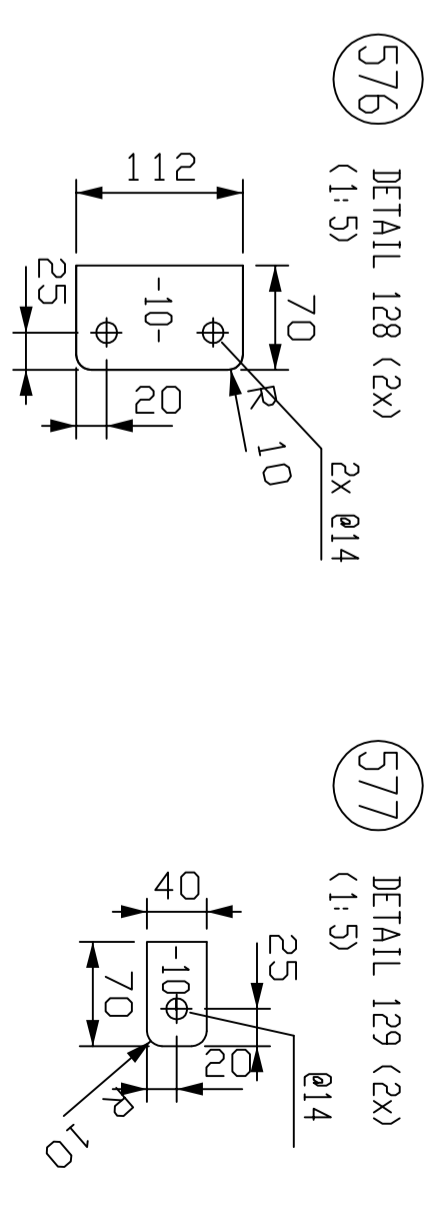


DETAIL1164
(1:10)

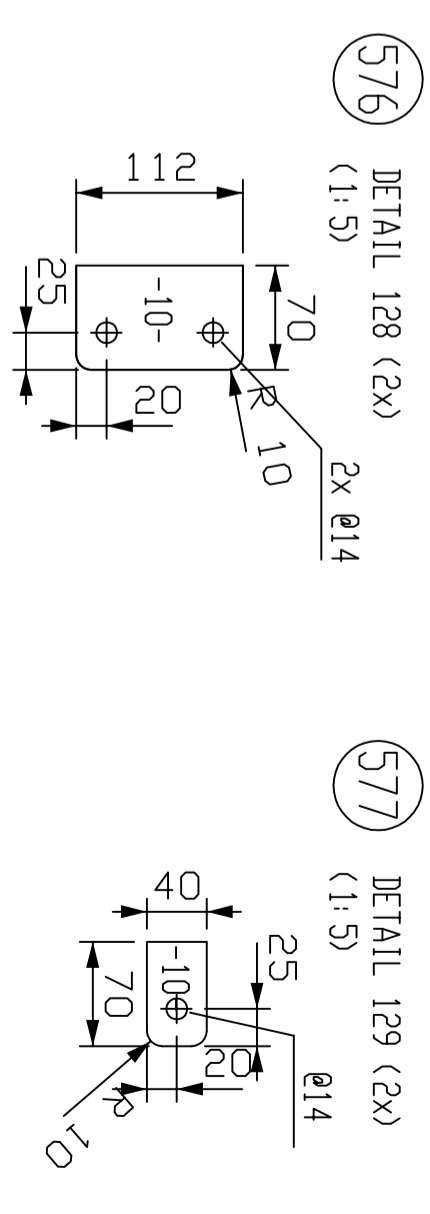


DETAIL1165
(1:10)

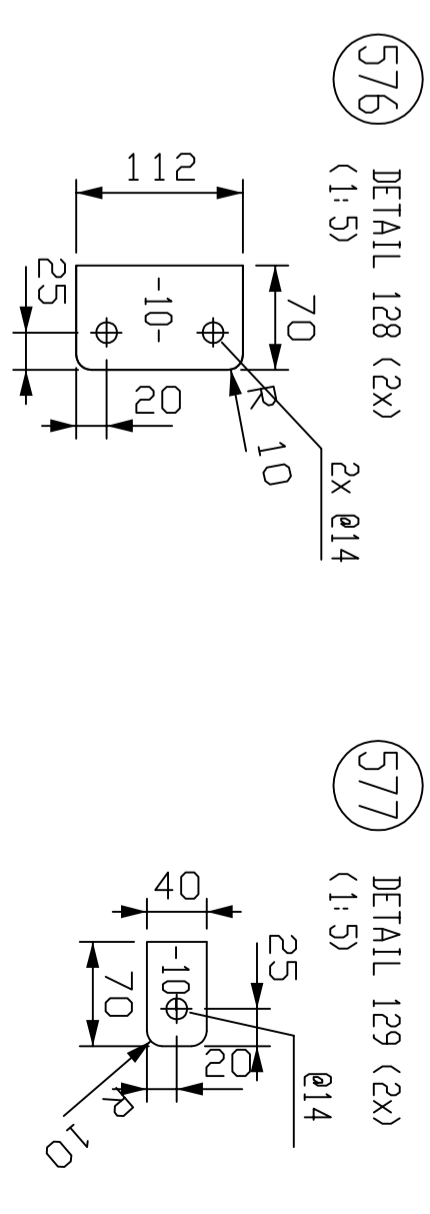


DETAIL1166
(1:10)

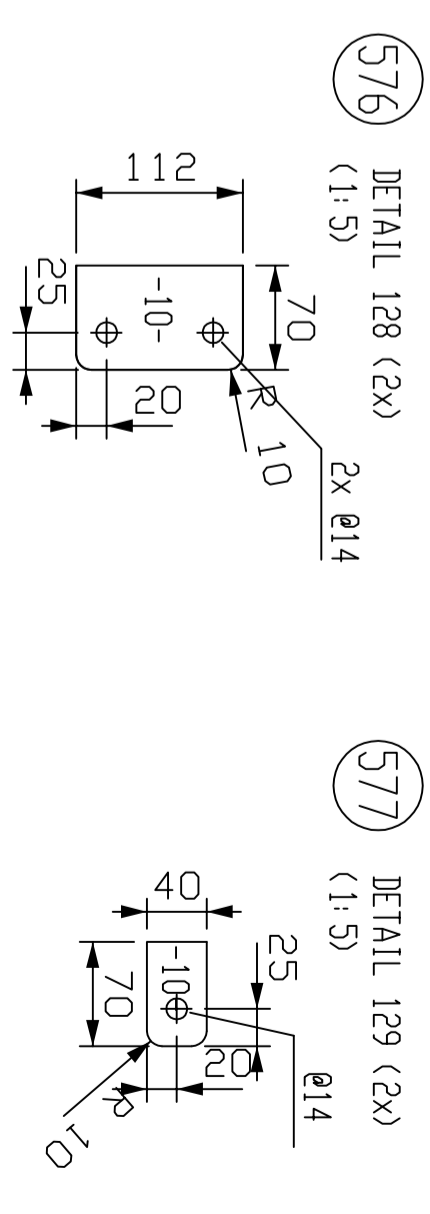


DETAIL1167
(1:10)

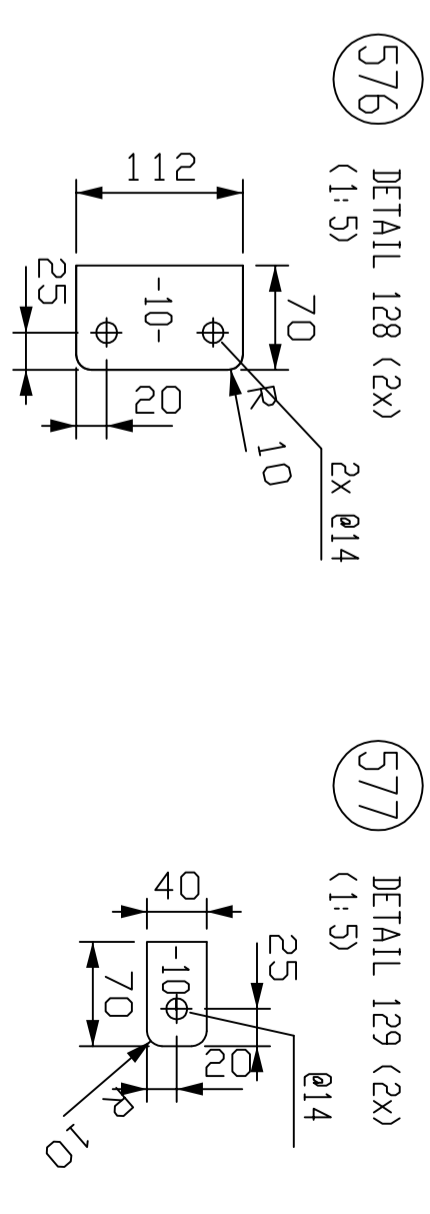


DETAIL1168
(1:10)

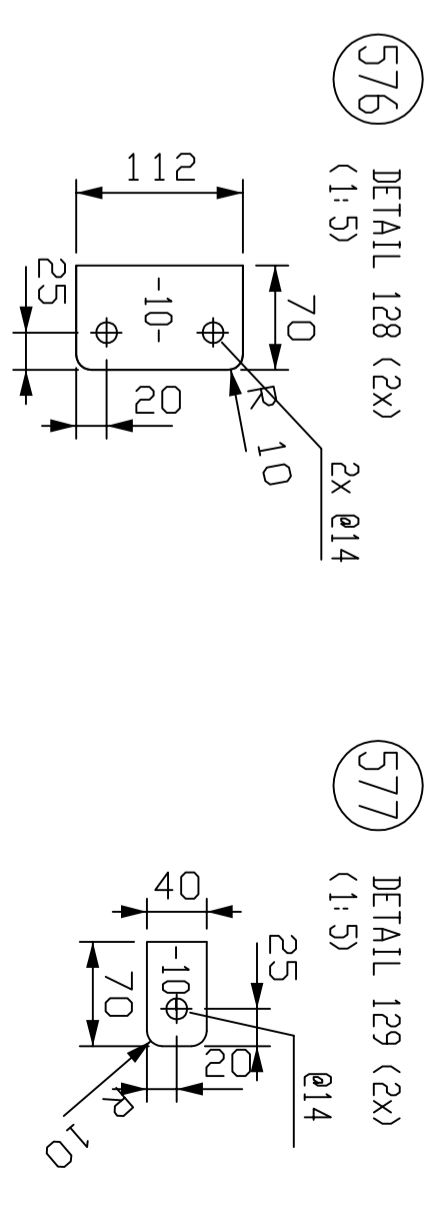


DETAIL1169
(1:10)

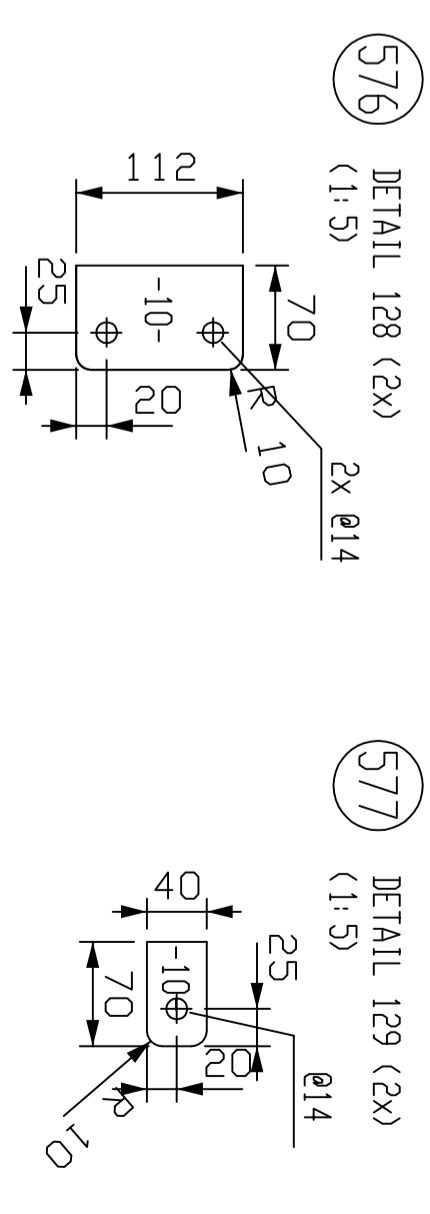


DETAIL1170
(1:10)

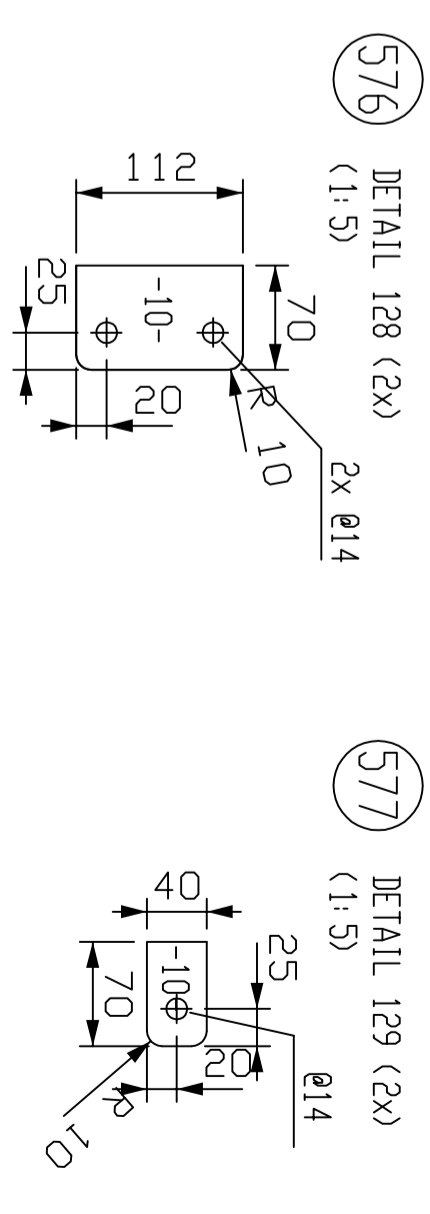


DETAIL1171
(1:10)

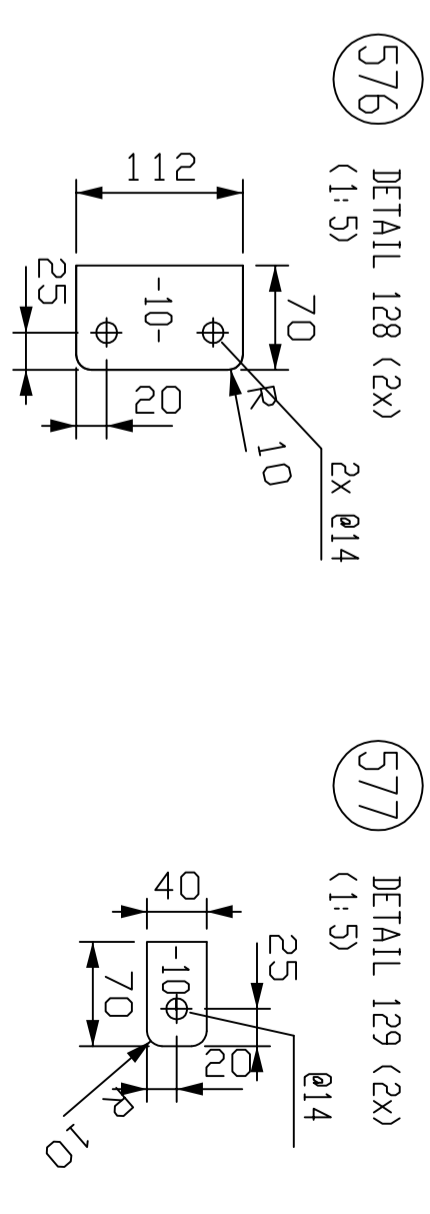


DETAIL1172
(1:10)

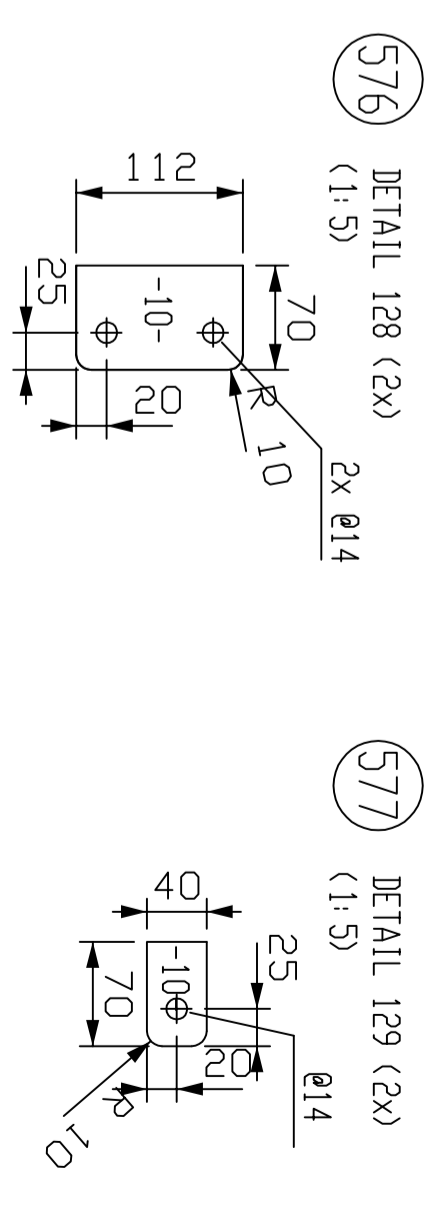


DETAIL1173
(1:10)

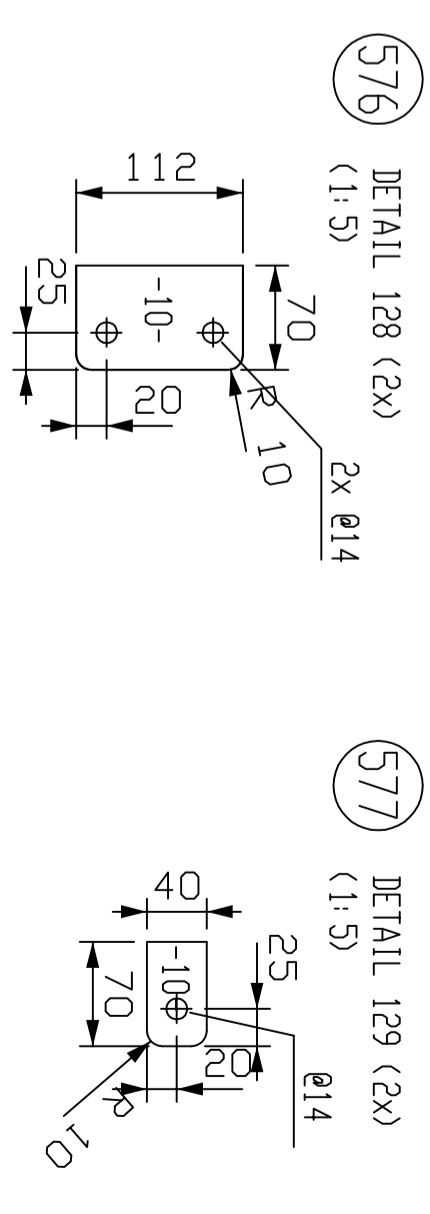


DETAIL1174
(1:10)

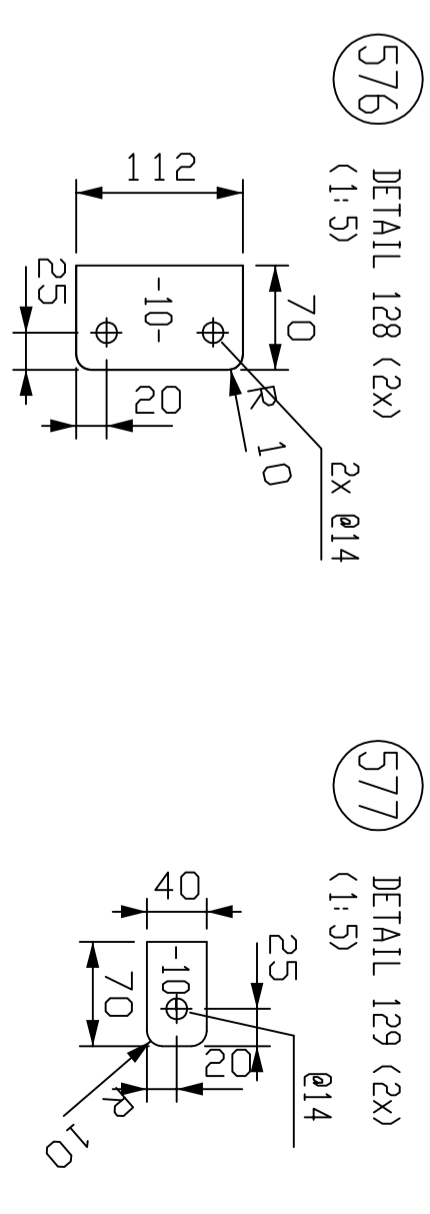


DETAIL1175
(1:10)

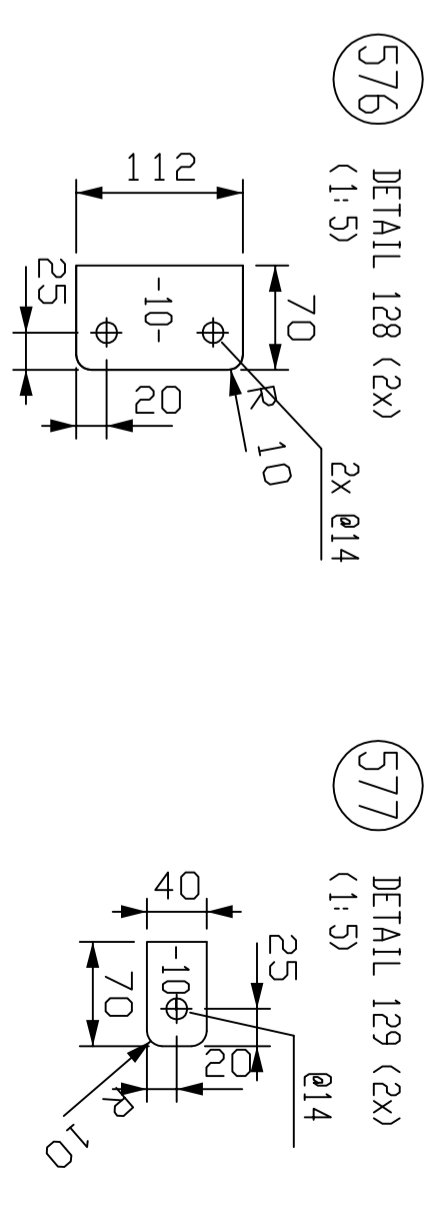


DETAIL1176
(1:10)

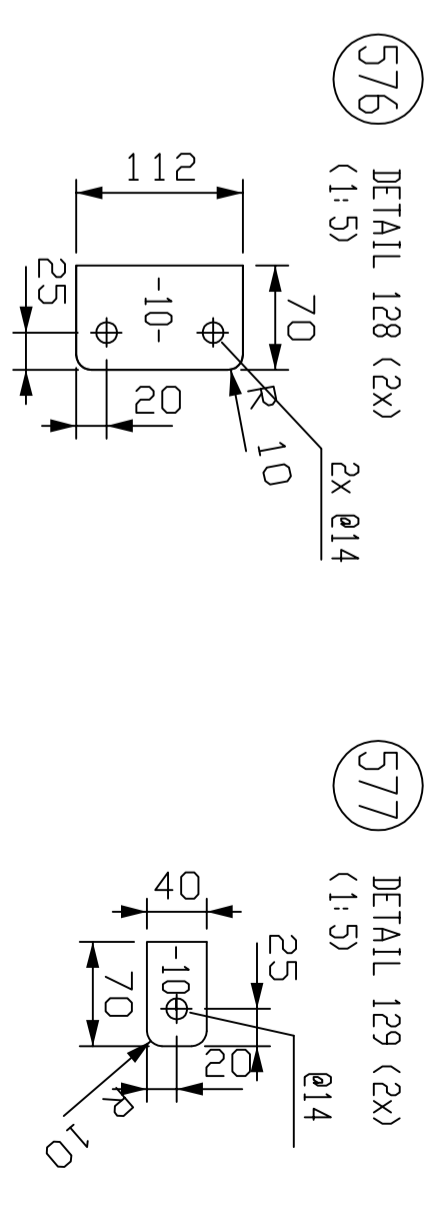


DETAIL1177
(1:10)

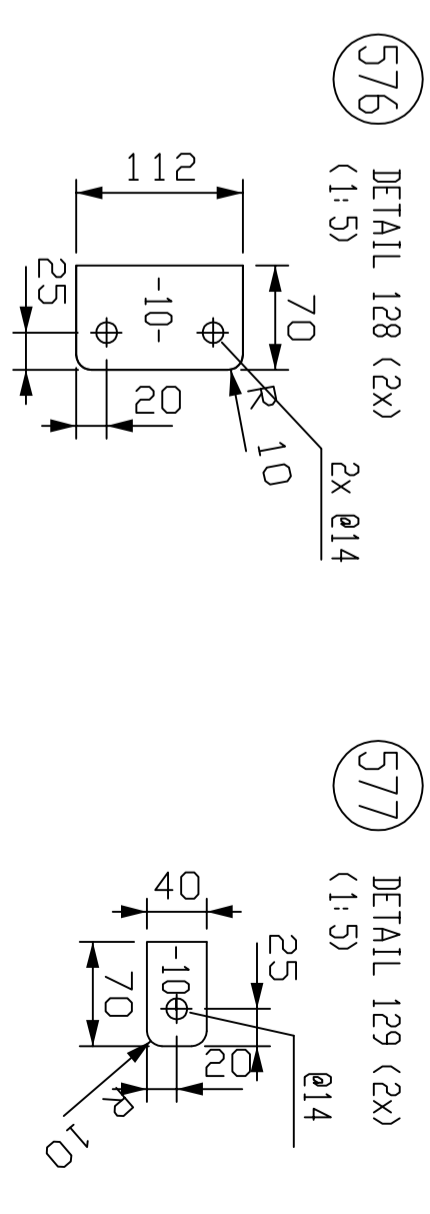


DETAIL1178
(1:10)

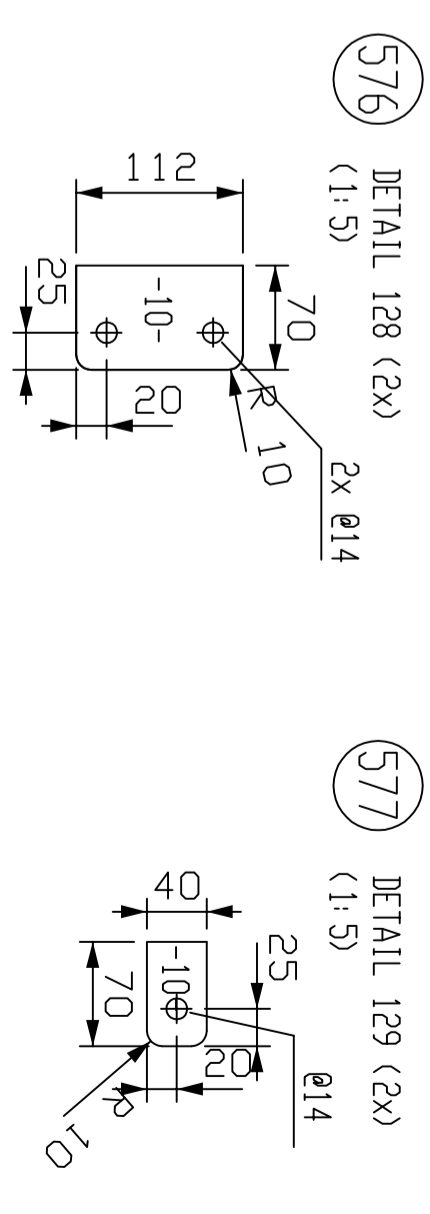


DETAIL1179
(1:10)

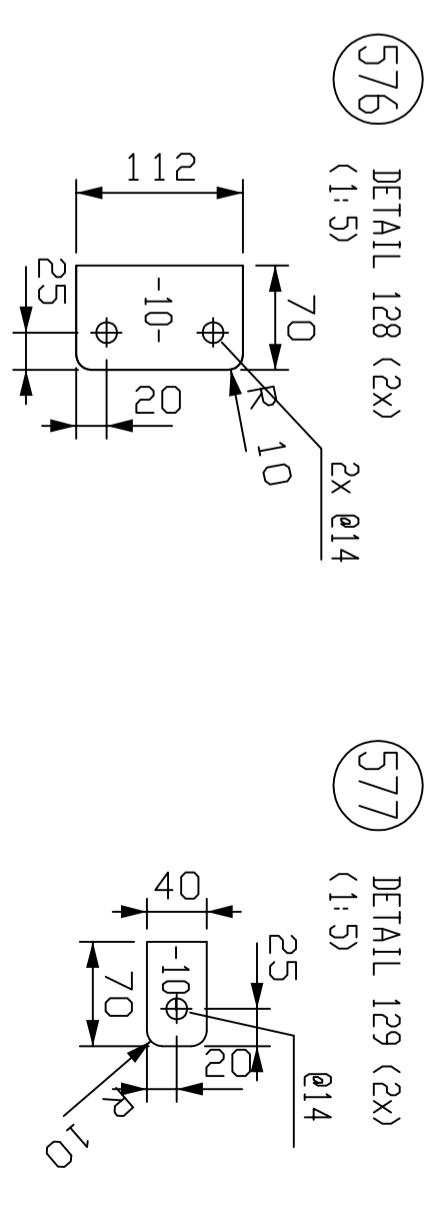


DETAIL1180
(1:10)

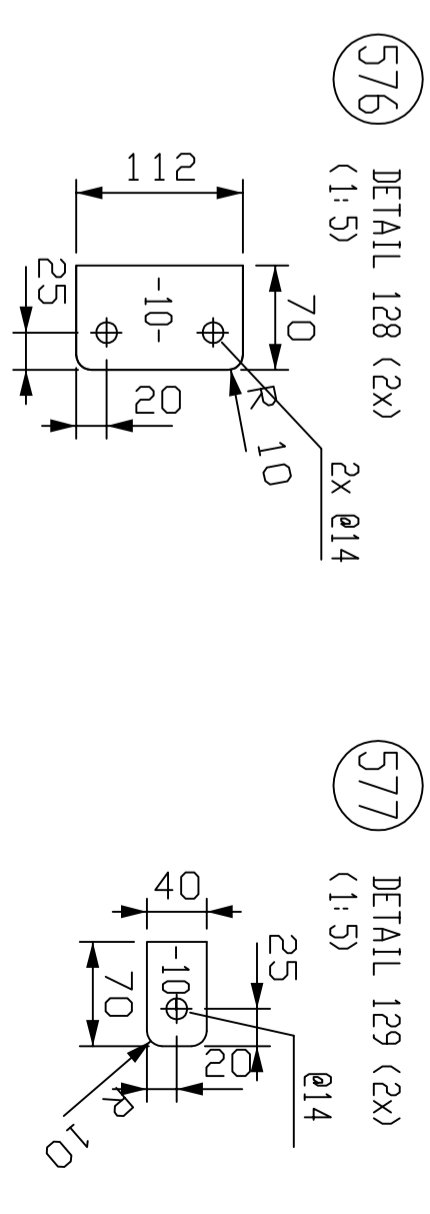


DETAIL1181
(1:10)

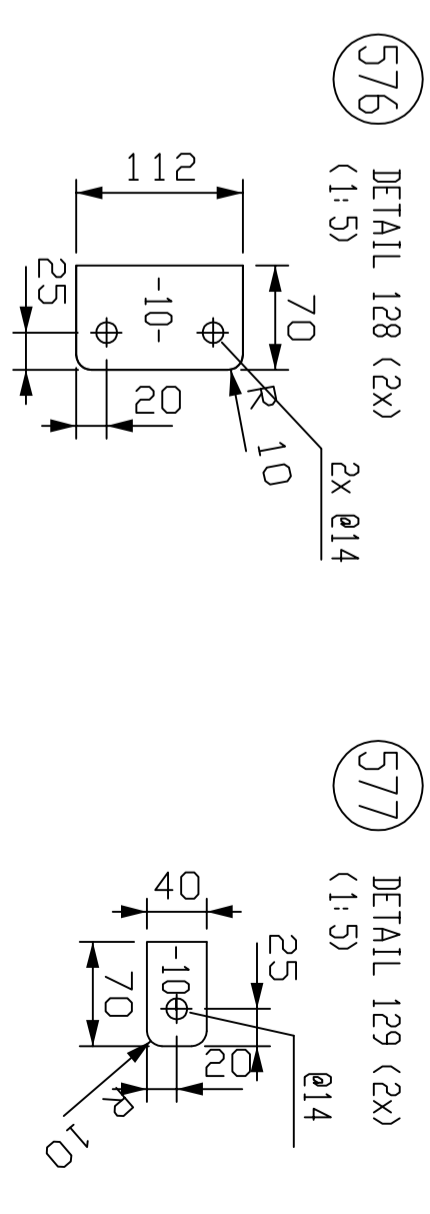


DETAIL1182
(1:10)

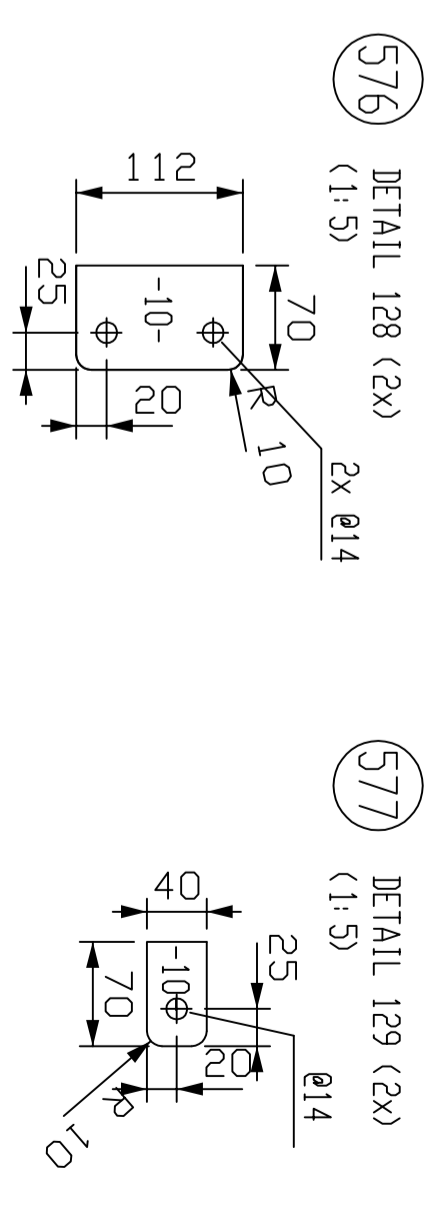


DETAIL1183
(1:10)

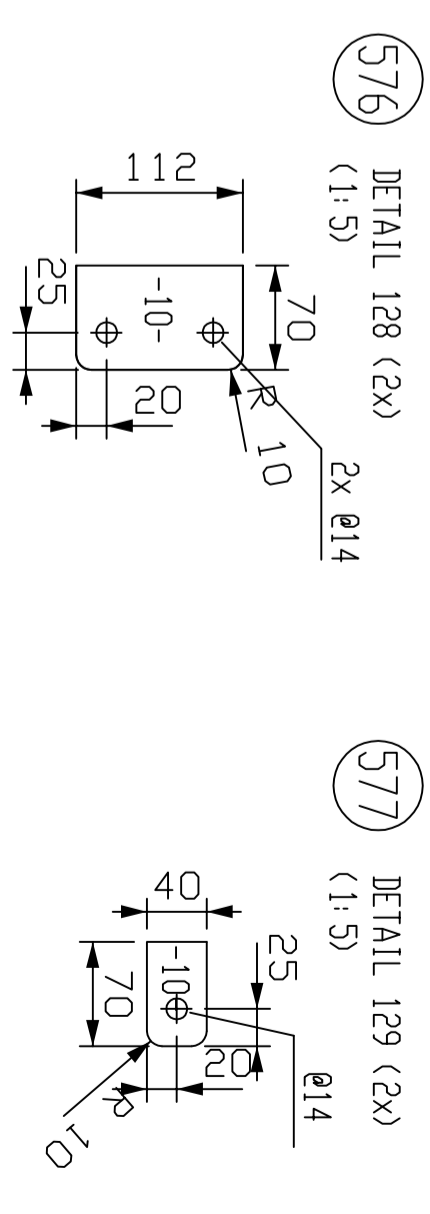


DETAIL1184
(1:10)

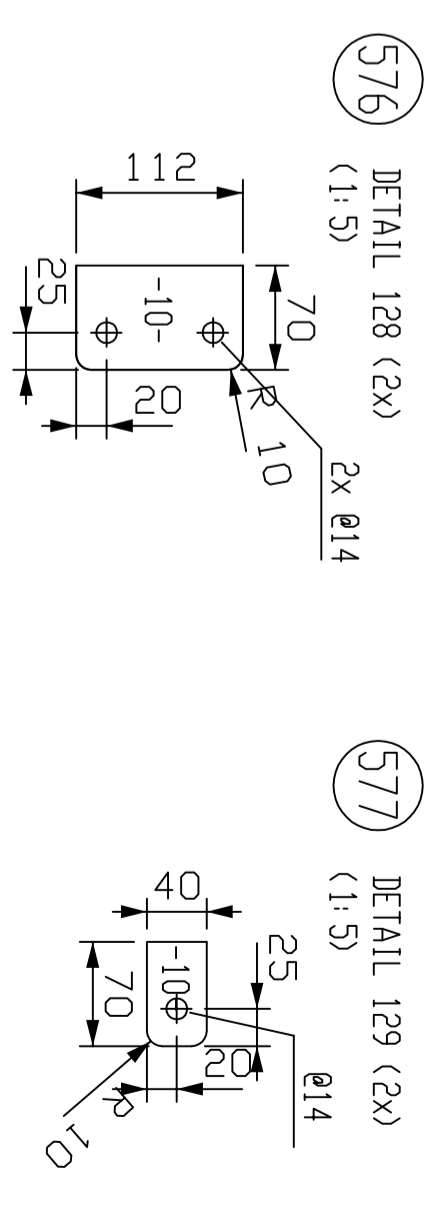


DETAIL1185
(1:10)

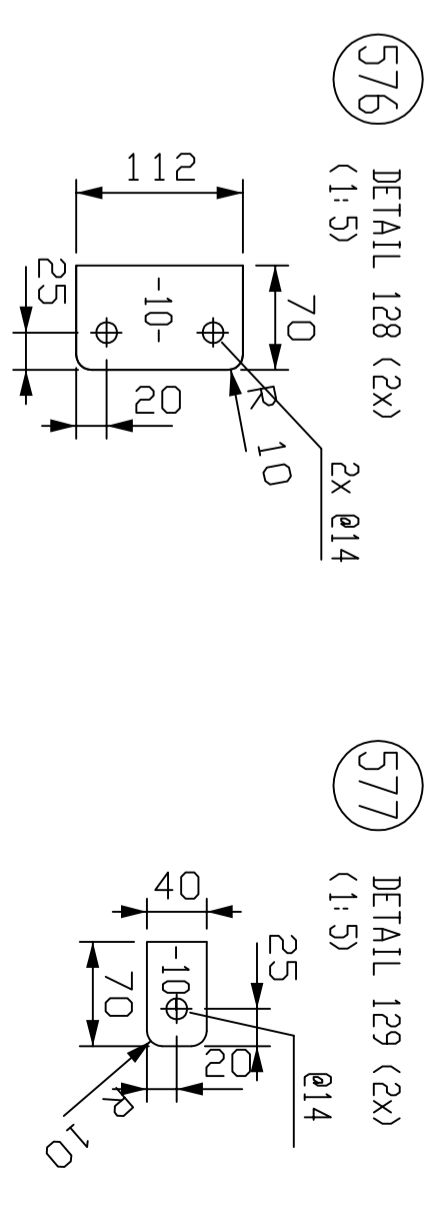


DETAIL1186
(1:10)

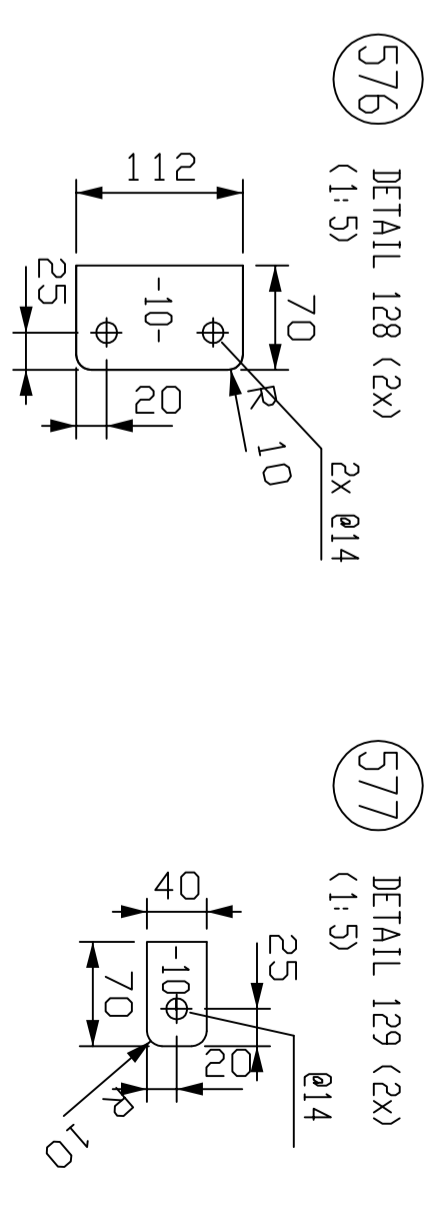


DETAIL1187
(1:10)

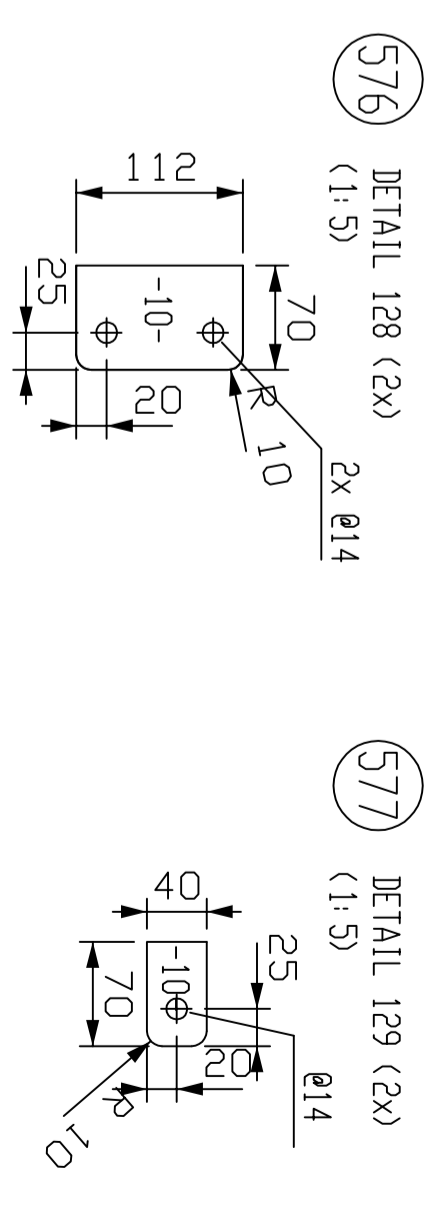


DETAIL1188
(1:10)

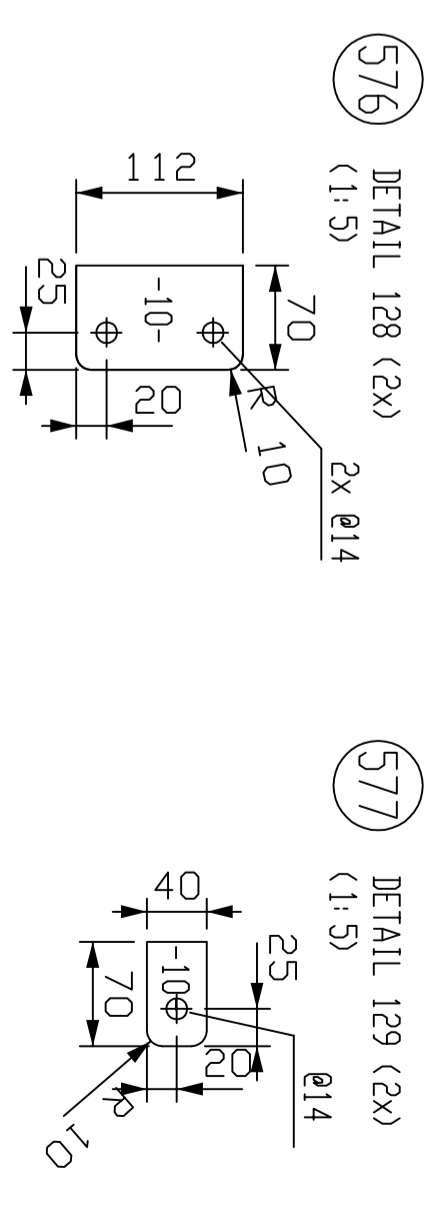


DETAIL1189
(1:10)

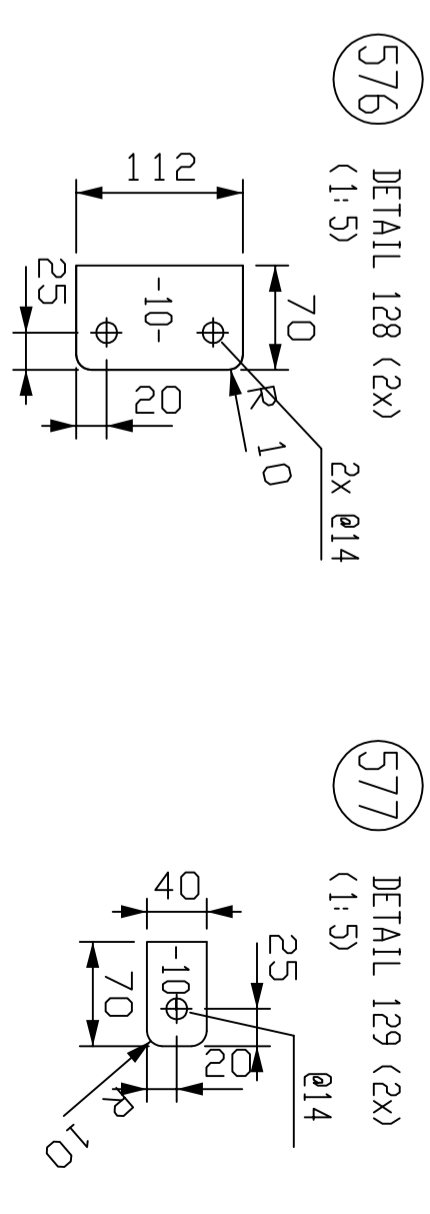

DETAIL1190
(1:10)

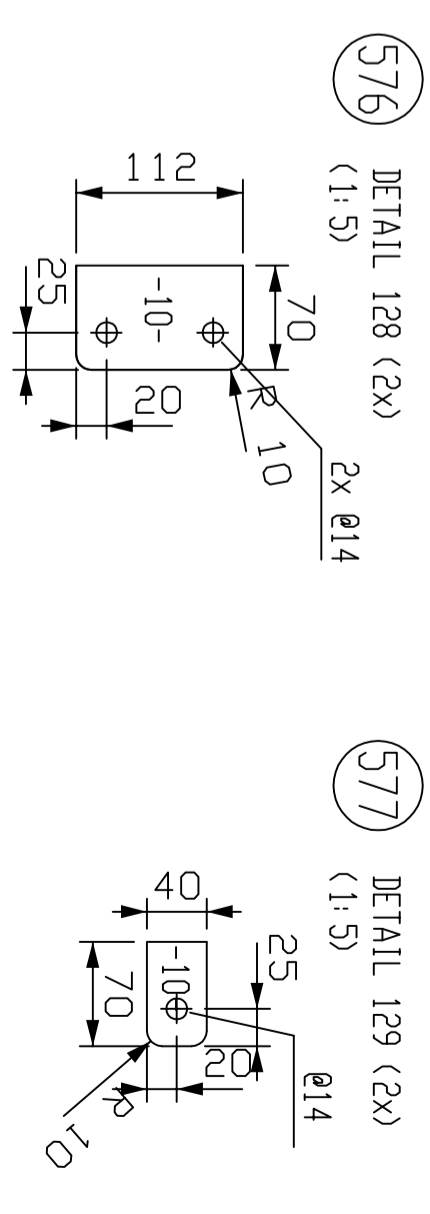

DETAIL1191
(1:10)

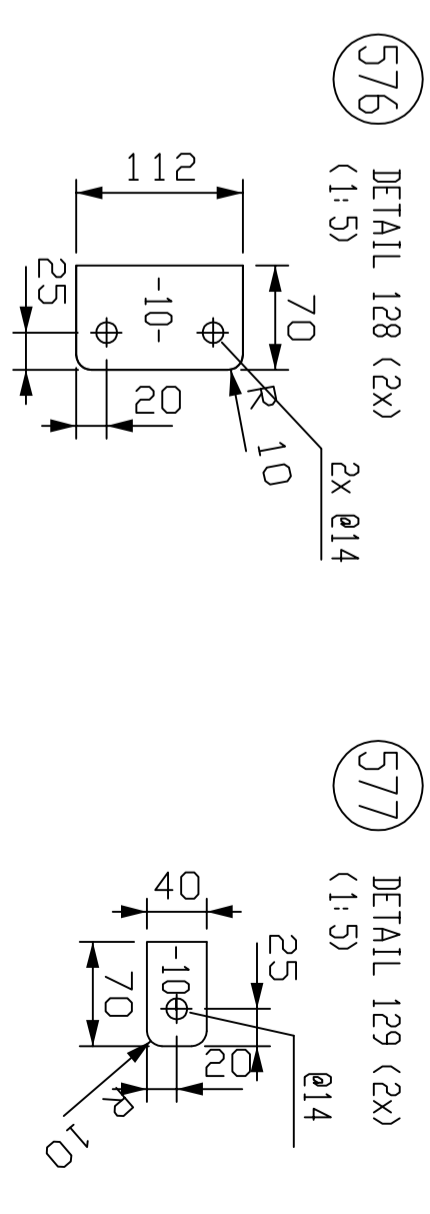

DETAIL1192
(1